



Front Elevation - Farmhouse
3/16" = 1'-0"


NOTE:
VINYL DOUBLE 4" SIDING
VINYL BOARD AND BATTEN SIDING
ALL WINDOWS AND FRONT DOOR TO HAVE 3 3/4" VINYL TRIM

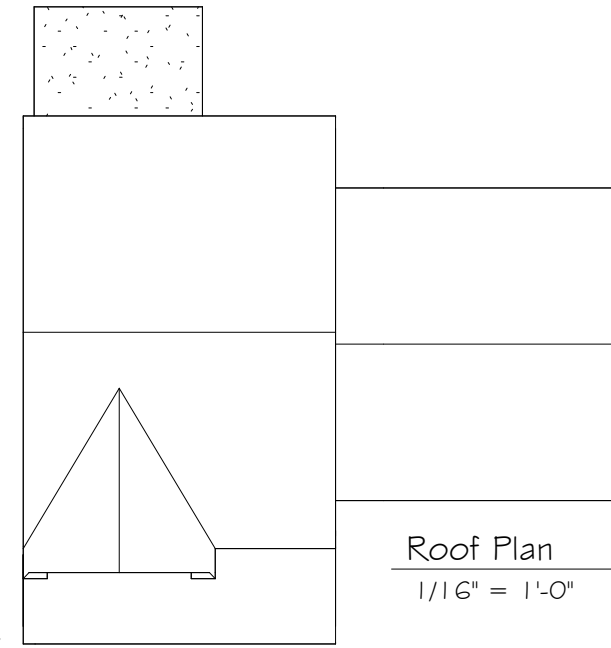


Roof Plan
1/16" = 1'-0"

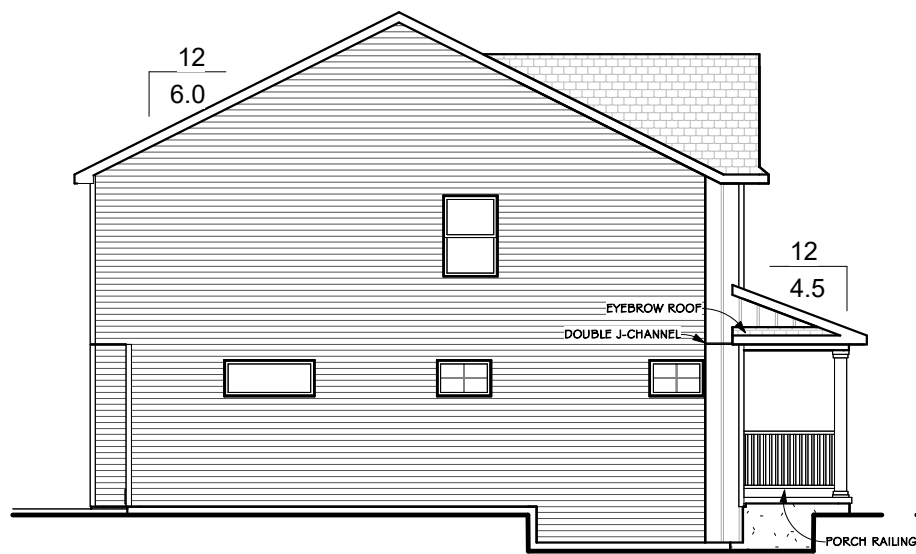

Left Elevation - Farmhouse
3/32" = 1'-0"

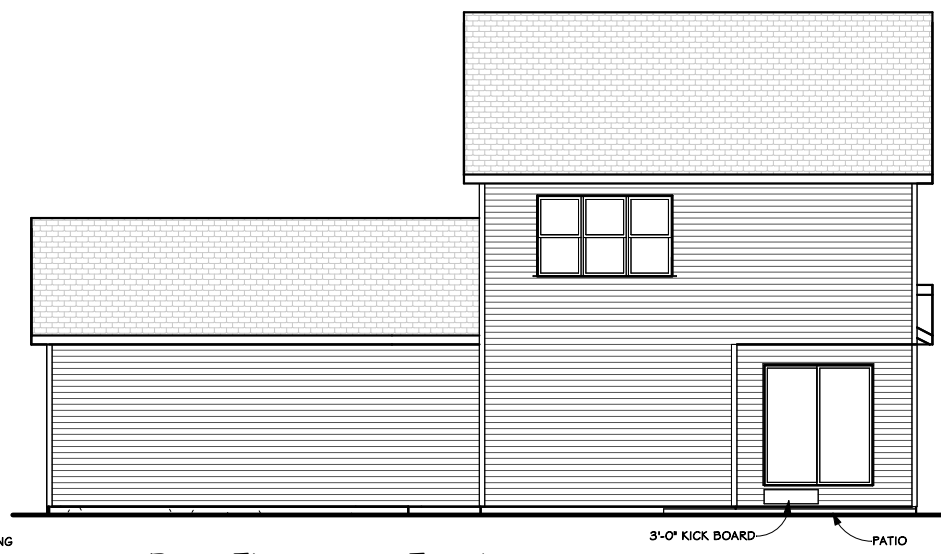

Rear Elevation - Farmhouse
3/32" = 1'-0"

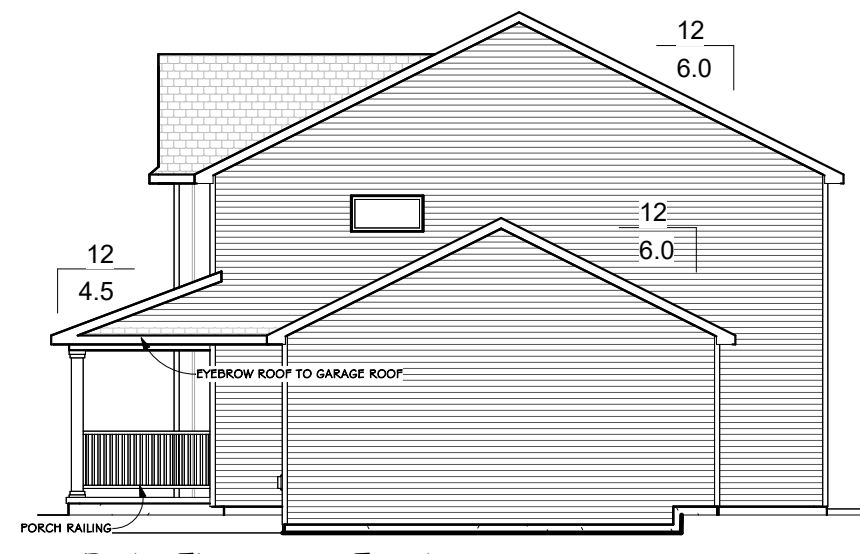

Right Elevation - Farmhouse
3/32" = 1'-0"

Do Not Scale Note: All dimensions are stud to stud
Actual floor plans & exterior styles may differ from those shown based on modifications, options & improvements to the plans by the builder.
Room dimensions, features & actual square footage vary by exterior style and options.

Custom Designed For: Move-In Ready
Homesite / Neighborhood: 30 Rosewood Fields

Address: 5930 Rosewood Drive
McFarland, WI 53558

Customer Approval: **SPF Jun 16 2026**

©Copyright 2008 Veridian Management Solutions LLC Protected Under
Architectural Works Copyright Protection Act of 1990.




6801 South Towne Drive
Madison, WI 53713
Phone 608.226.3100
Fax 608.226.0600

Model: PILOT HOME- Emerald Replacement
Elevation: Farmhouse
Drawn By: zcs Date: 4/13/2026

Print Date:
5/4/2026
4:41:54 PM

Drawing No.:
F2

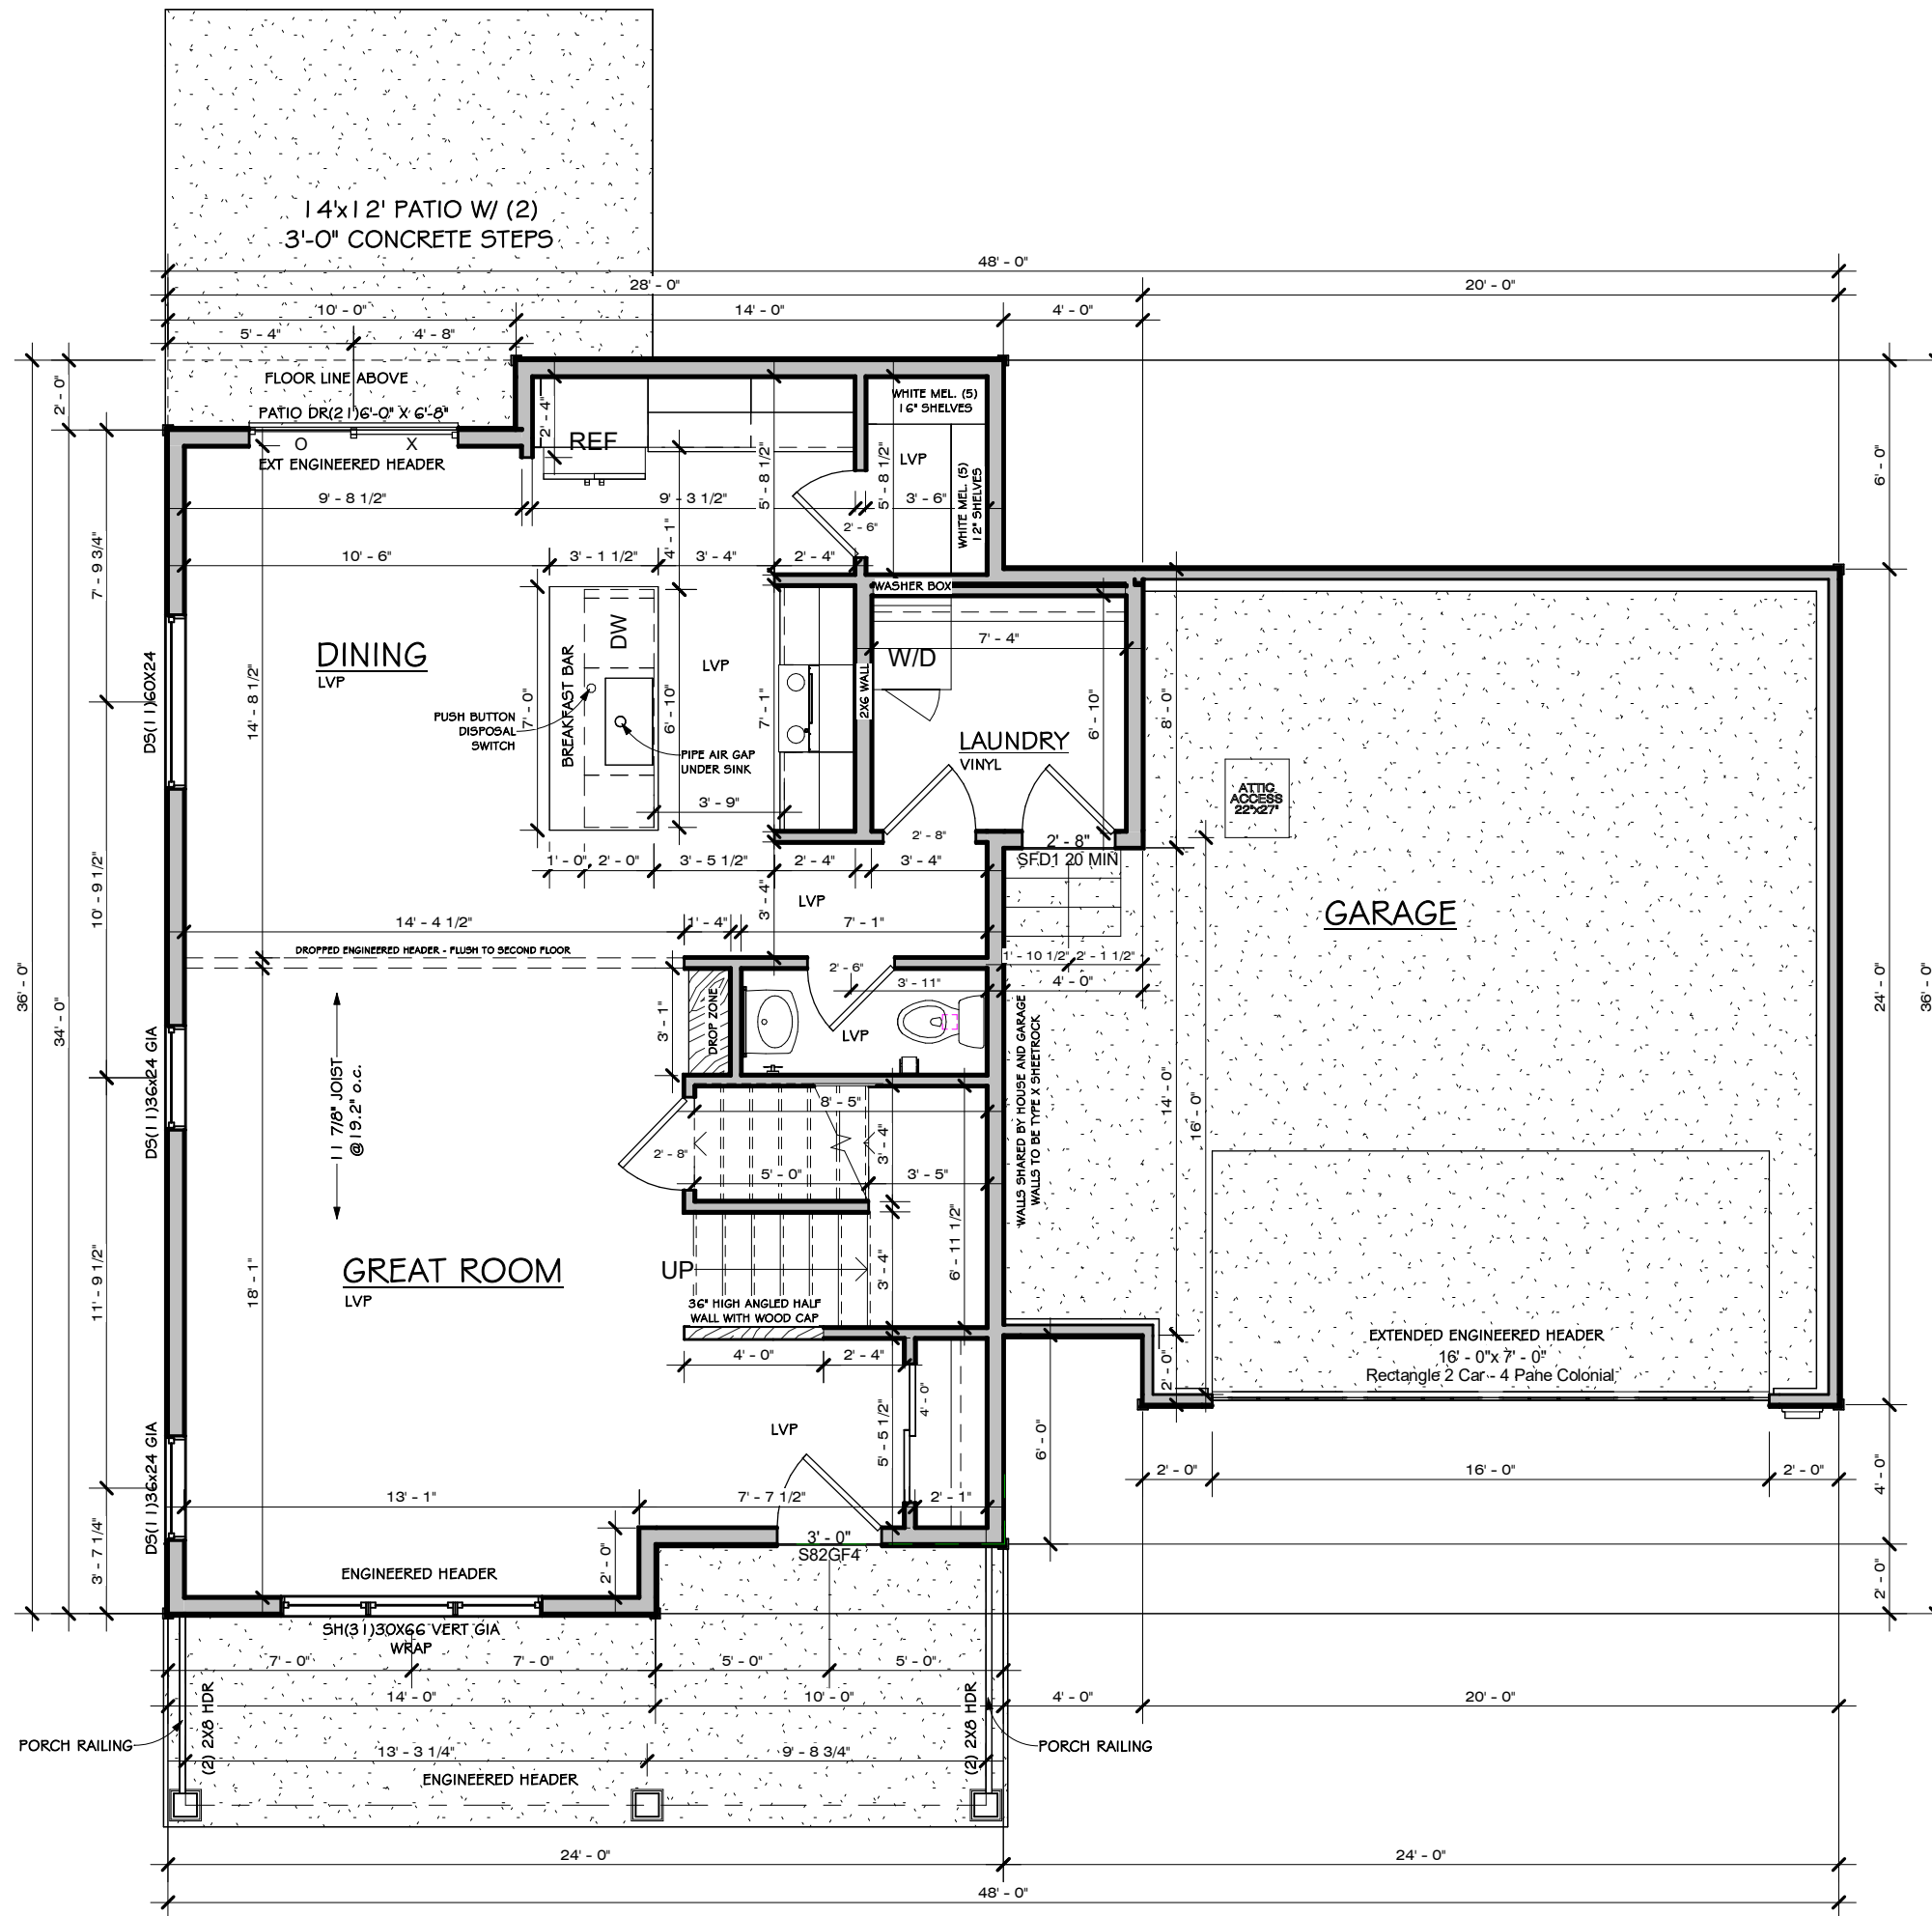

First Floor - Farmhouse
3/16" = 1'-0"

Area Schedule (Farmhouse)	
Name	Area
FIRST FLOOR	856 SF
SECOND FLOOR	844 SF
	1700 SF

Do Not Scale Note: All dimensions are stud to stud
Actual floor plans & exterior styles may differ from those shown based on modifications, options & improvements to the plans by the builder.
Room dimensions, features & actual square footage vary by exterior style and options.


Custom Designed For: Move-In Ready
 Homesite / Neighborhood: 30 Rosewood Fields
 Address: 5930 Rosewood Drive
 McFarland, WI 53558
 Customer: **SPF Jun 16 2026**
 Approval: ©Copyright 2008 Veridian Management Solutions LLC Protected Under Architectural Works Copyright Protection Act of 1990.

VERIDIAN HOMES
 6801 South Towne Drive
 Madison, WI 53713
 Phone 608.226.3100
 Fax 608.226.0600

Model: PILOT HOME- Emerald Replacement
 Elevation: Farmhouse
 Drawn By: zcs Date: 4/13/2026

Print Date:
5/4/2026
4:41:55 PM

Drawing No.:
F3

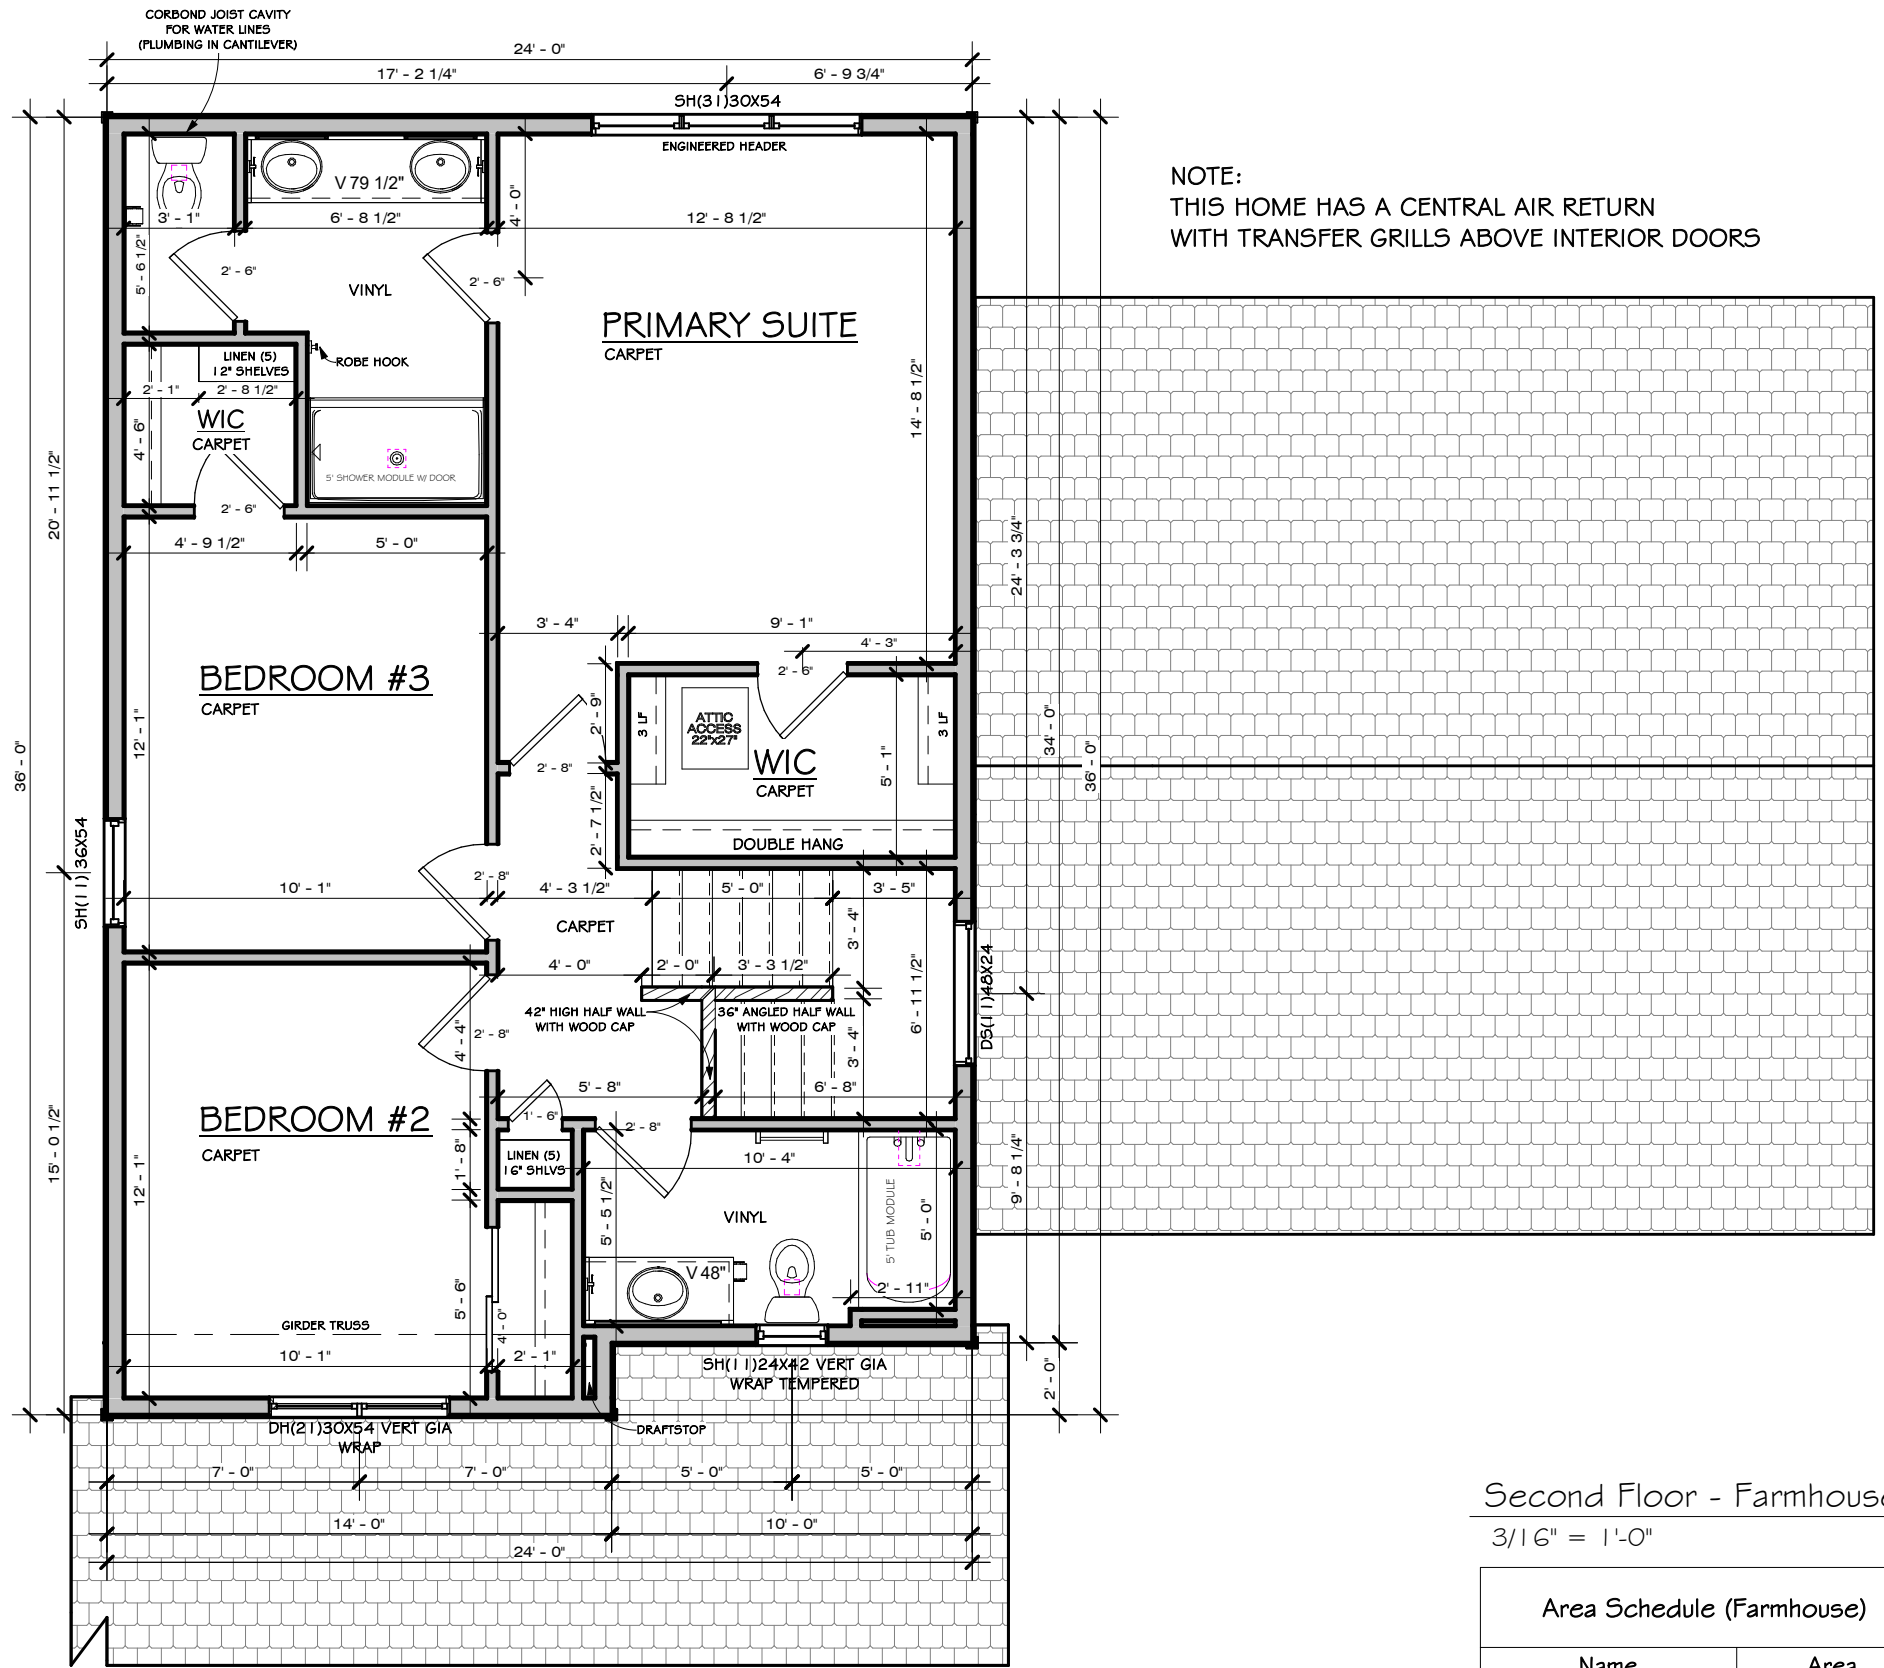

NOTE:
THIS HOME HAS A CENTRAL AIR RETURN
WITH TRANSFER GRILLS ABOVE INTERIOR DOORS

Second Floor - Farmhouse

3/16" = 1'-0"

Area Schedule (Farmhouse)	
Name	Area

FIRST FLOOR	856 SF
SECOND FLOOR	844 SF
1700 SF	

Do Not Scale Note: All dimensions are stud to stud
Actual floor plans & exterior styles may differ from those shown based on modifications, options & improvements to the plans by the builder.
Room dimensions, features & actual square footage vary by exterior style and options.



**VERIDIAN
HOMES**

6801 South Towne Drive
Madison, WI 53713
Phone 608.226.3100
Fax 608.226.0600

Custom Designed For: Move-In Ready
Homesite / Neighborhood: 30 Rosewood Fields

Address: 5930 Rosewood Drive
McFarland, WI 53558

Customer Approval: **SPF Jun 16 2026**

©Copyright 2008 Veridian Management Solutions LLC Protected Under
Architectural Works Copyright Protection Act of 1990.

Model: PILOT HOME- Emerald Replacement

Elevation: Farmhouse

Drawn By: zcs Date: 4/13/2026

Print Date:
5/4/2026
4:41:56 PM

Drawing No.:
F5

