



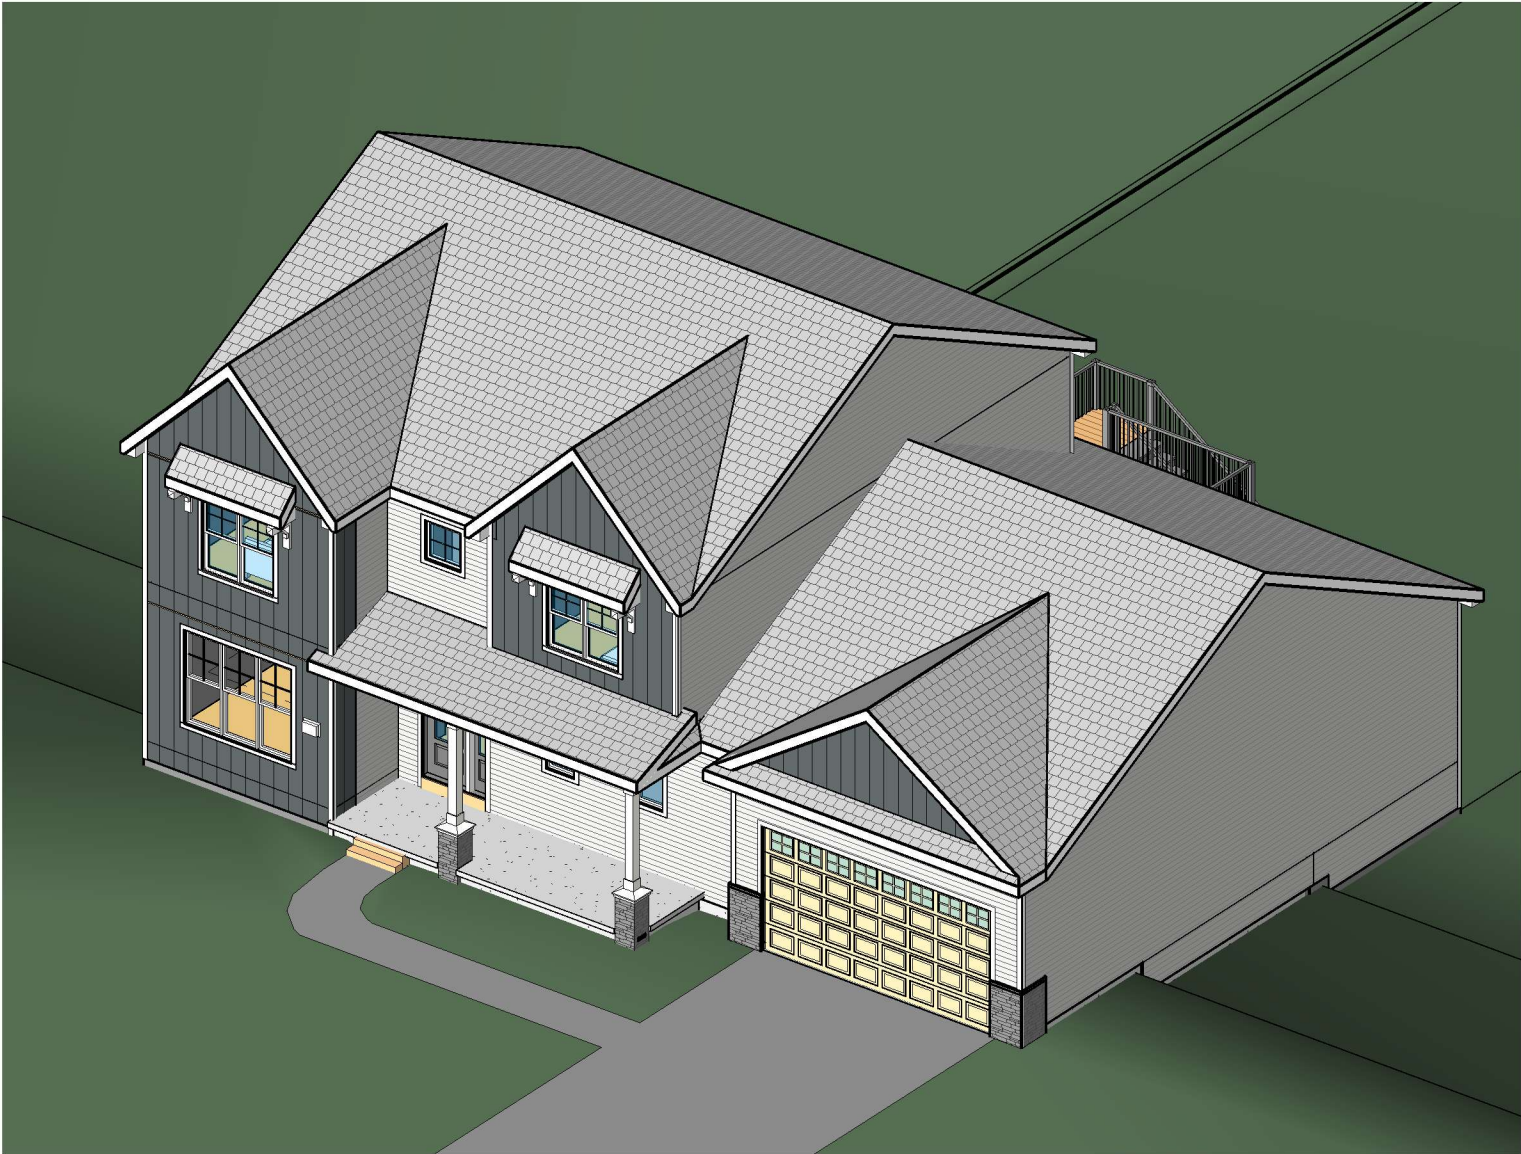

3D - Farmhouse

Detail List
View Name
Bi-Pass & Pocket Door Detail
Brickledge Detail
Craftsman Bracket Detail
Half Wall at Stairs Detail
Plumbing at Exterior Wall Detail
Stairs at Foundation Wall Detail
Stone Post Detail
Tile Shower Non-Tile Floor

Drawing List	
Sheet Number	Sheet Name
F0	3D - Farmhouse
F0.1	3D Floorplans - Farmhouse
F1	Site Plan
F2	Elevations - Farmhouse
F2.1	Eelevations (cont.') - Farmhouse
F3	First Floor Plan - Farmhouse
F4	First Floor Electrical - Farmhouse
F5	Second Floor Plan - Farmhouse
F6	Second Floor Electrical - Farmhouse
F7	Foundation Plan - Farmhouse
F8	Kitchen Base Layout
F8.1	Vanities
F9	First Floor Ijoist
F10	Second Floor Ijoist
F11	Second Floor Headers
F12	Deck Layout
F13	Fireplace Detail
F14	First Floor Bracing - Farmhouse
F15	Second Floor Bracing - Farmhouse
F16	Basement Bracing - Farmhouse

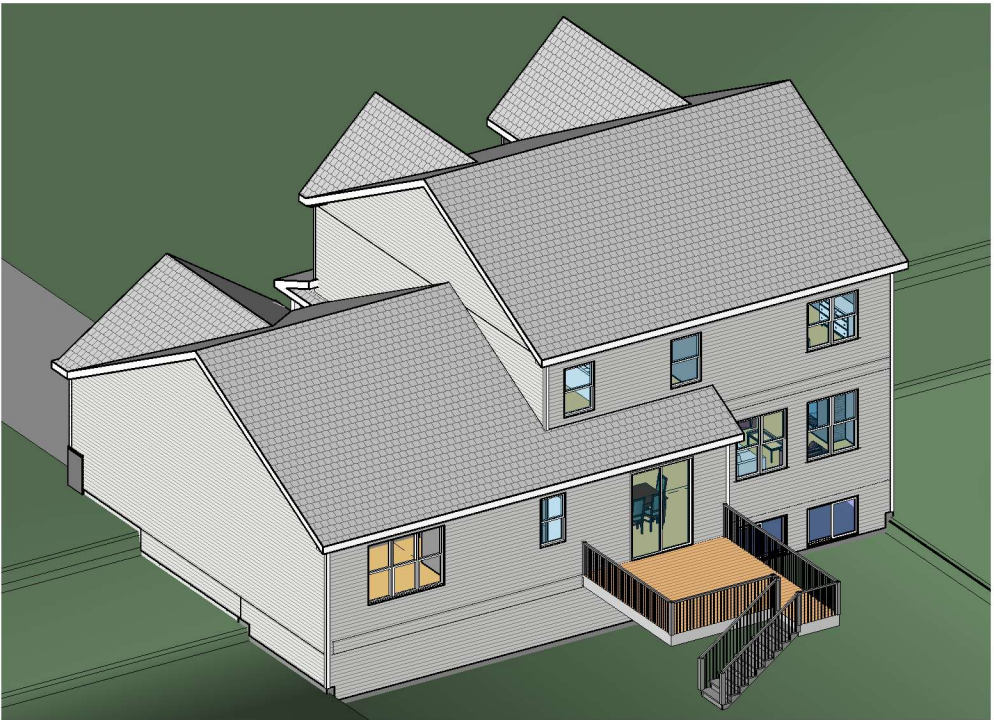

3D - Farmhouse Rear

Do Not Scale
Note: All dimensions are stud to stud
Actual floor plans & exterior styles may differ from these shown based on modifications, options & improvements to the plans by the builder.
Room dimensions, features & actual square footage vary by exterior style and options.

Model: PILOT HOME - Bryant II Replacement
Elevation: Farmhouse
Drawn By: MAX C Date: 5/27/2026
Print Date: 6/18/2026 4:48:48 PM
Drawing No.: F0



VERIDIAN
HOMES

6801 South Towne Drive
Madison, WI 53713
Phone 608.226.3100
Fax 608.226.0600

Custom Designed For: MOVE IN READY	
Homeite / Neighborhood: 347 THE RESERVE	
Address: 1738 WAVERLY WAY SUN PRAIRIE, WI 53590	
Customer Approval: SPF Jun 18 2026	
©Copyright 2008 Veridian Management Solutions LLC Protected Under Architectural Works Copyright Protection Act of 1990.	



3D - First Floor Farmhouse



3D - Second Floor Farmhouse

Do Not Scale Note: All dimensions are stud to stud. Actual floor plans & exterior styles may differ from these shown based on modifications, options & improvements to the plans by the builder. Room dimensions, features & actual square footage vary by exterior style and options.



**VERIDIAN
HOMES**

6801 South Towne Drive
Madison, WI 53713
Phone 608.226.3100
Fax 608.226.0600

SPF Jul 31 2026

Model: PILOT HOME - Bryant II Replacement

Elevation: Farmhouse


Drawn By: MAX C Date: 5/27/2026

Print Date:
7/31/2026
9:09:34 AM

Drawing No.:
FO. I

Custom Designed For: MOVE IN READY
Homesite / Neighborhood: 347 THE RESERVE
Address: 1738 WAVERLY WAY
SUN PRAIRIE, WI 53590
Customer Approval: **SPF Jul 31 2026**

©Copyright 2008 Veridian Management Solutions LLC Protected Under
Architectural Works Copyright Protection Act of 1990.

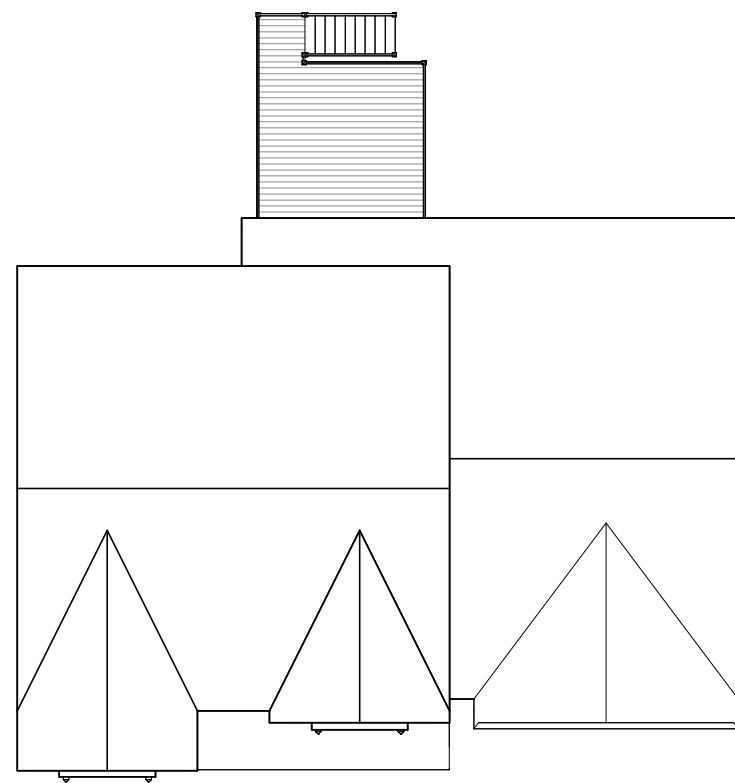

NOTE:
VINYL DOUBLE 4" SIDING
VINYL BOARD & BATTEN SIDING
ALL WINDOWS, FRONT DOOR AND GARAGE DOOR TO HAVE 3 3/4" VINYL TRIM

Do Not Scale Note: All dimensions are stud to stud
Actual floor plans & exterior styles may differ from these shown based on modifications, options & improvements to the plans by the builder.
Room dimensions, features & actual square footage vary by exterior style and options.



VERIDIAN HOMES
6801 South Towne Drive
Madison, WI 53713
Phone 608.226.3100
Fax 608.226.0600

Custom Designed For: MOVE IN READY
Homesite / Neighborhood: 347 THE RESERVE

Address: 1738 WAVERLY WAY
SUN PRAIRIE, WI 53590


Customer Approval: **SPF Jun 18 2026**

©Copyright 2008 Veridian Management Solutions LLC Protected Under Architectural Works Copyright Protection Act of 1990.

Model: PILOT HOME - Bryant II Replacement
Elevation: Farmhouse
Drawn By: MAX C Date: 5/27/2026

Print Date:
6/18/2026
4:48:51 PM

Drawing No.:
F2

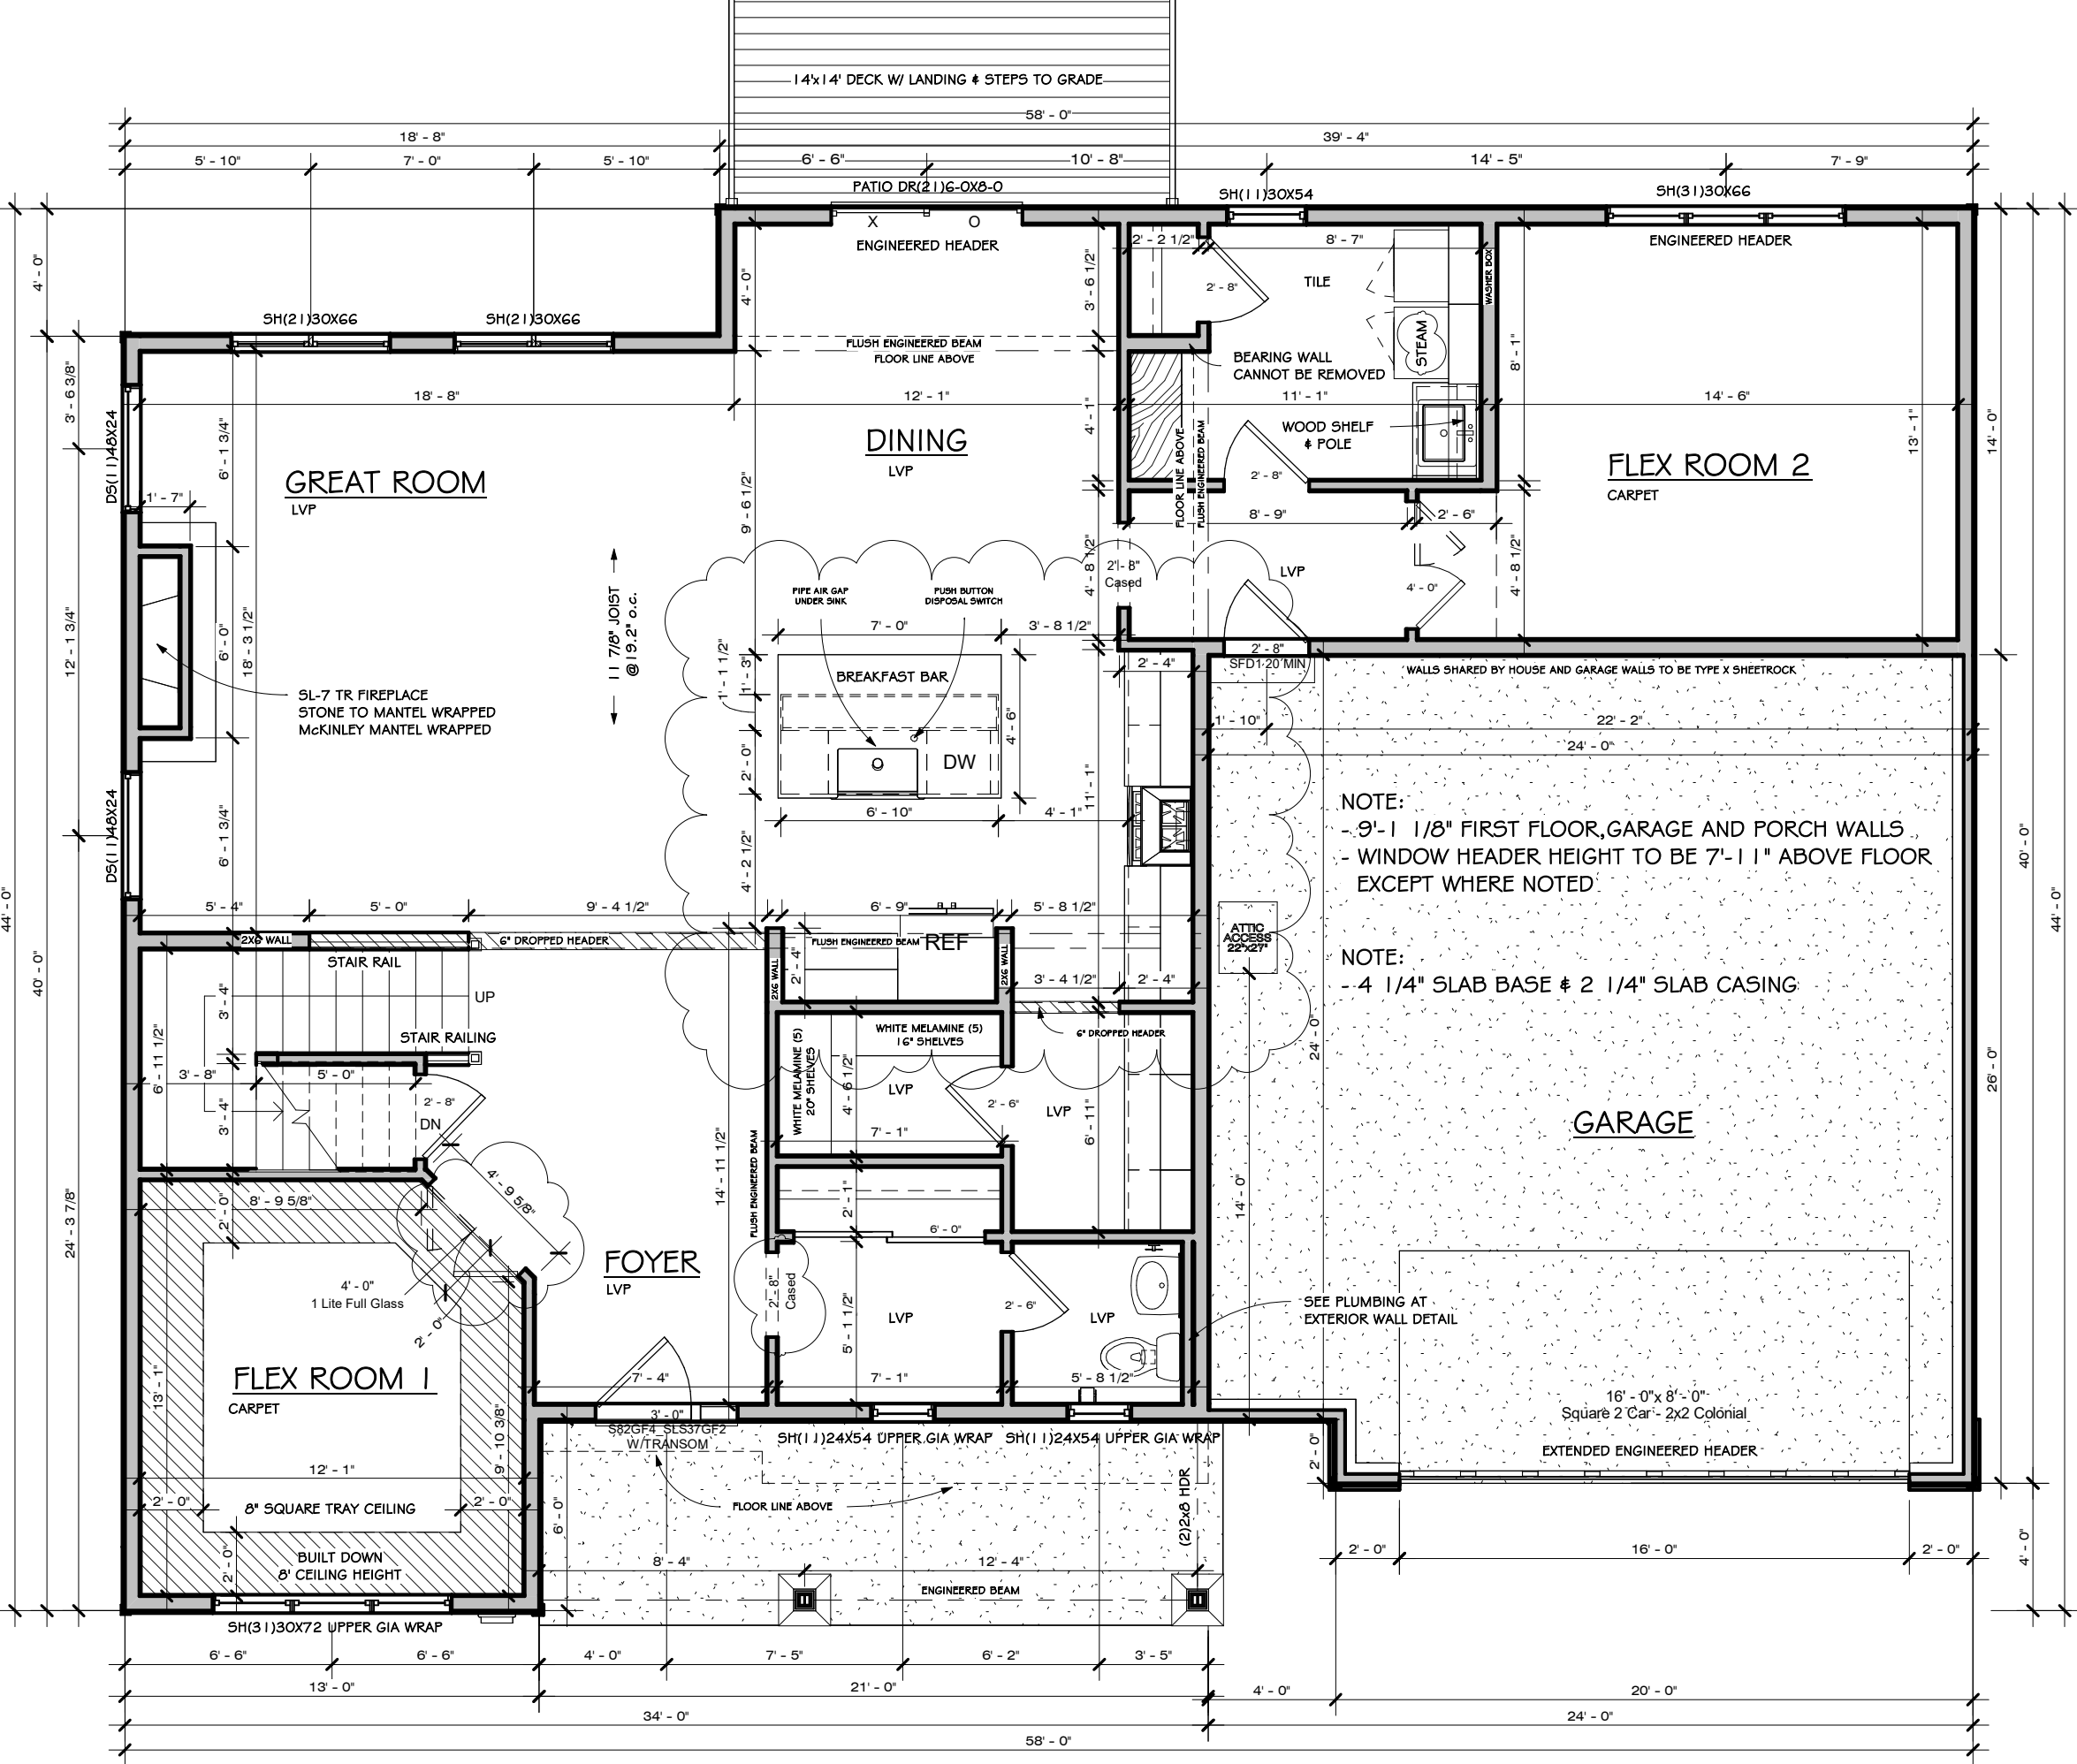

First Floor - Farmhouse
3/16" = 1'-0"

Area Schedule (Farmhouse)	
Name	Area
First Floor	1631 SF
Second Floor	1268 SF
	2899 SF


Do Not Scale Note: All dimensions are stud to stud
Actual floor plans & exterior styles may differ from these shown based on modifications, options & improvements to the plans by the builder.
Room dimensions, features & actual square footage vary by exterior style and options.

**VERIDIAN
HOMES**

6801 South Towne Drive
Madison, WI 53713
Phone 608.226.3100
Fax 608.226.0600

Model: PILOT HOME - Bryant II Replacement	Print Date: 7/31/2026 9:09:35 AM
Elevation: Farmhouse	
Drawn By: MAX C Date: 5/27/2026	Drawing No.: F3

Custom Designed For: MOVE IN READY	
Homesite / Neighborhood: 347 THE RESERVE	
Address: 1738 WAVERLY WAY SUN PRAIRIE, WI 53590	
Customer: SPF Jul 31 2026	
Approval:	©Copyright 2008 Veridian Management Solutions LLC Protected Under Architectural Works Copyright Protection Act of 1990.

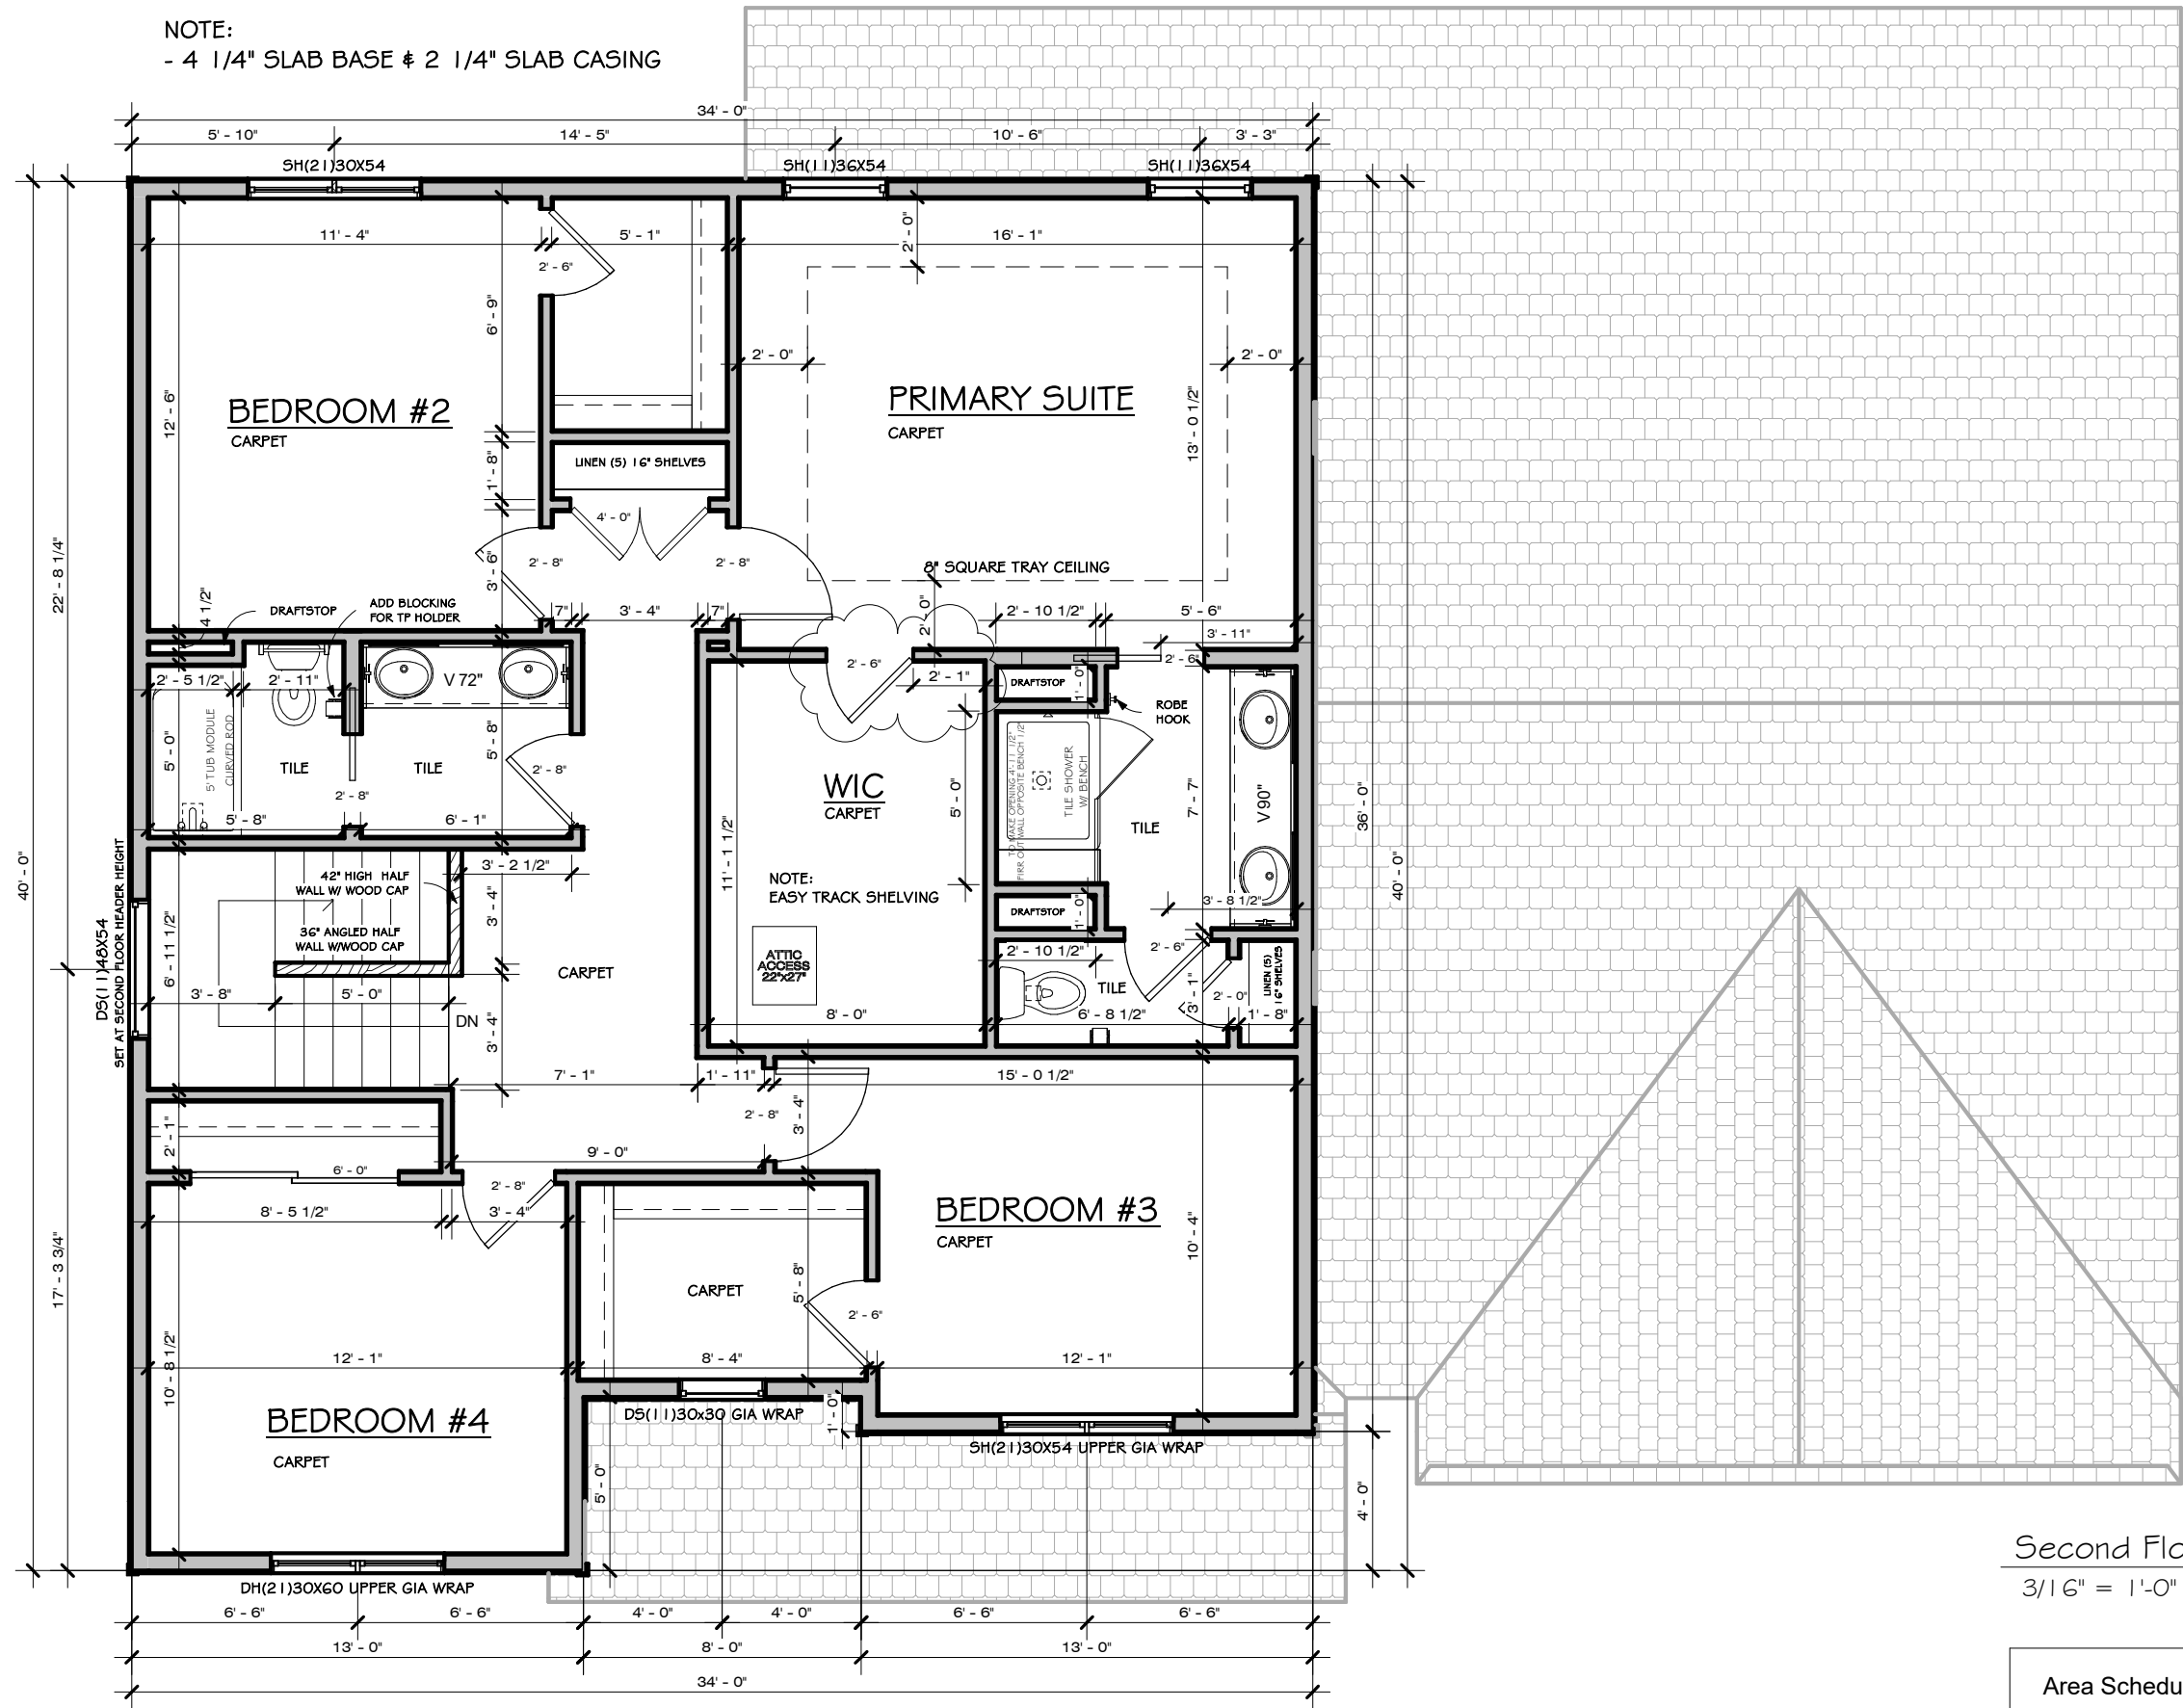

Second Floor - Farmhouse
3/16" = 1'-0"

Area Schedule (Farmhouse)	
Name	Area

First Floor	1631 SF
Second Floor	1268 SF
2899 SF	

Do Not Scale Note: All dimensions are stud to stud
Actual floor plans & exterior styles may differ from these shown based on modifications, options & improvements to the plans by the builder.
Room dimensions, features & actual square footage vary by exterior style and options.



**VERIDIAN
HOMES**

6801 South Towne Drive
Madison, WI 53713
Phone 608.226.3100
Fax 608.226.0600

Custom Designed For: MOVE IN READY
Homesite / Neighborhood: 347 THE RESERVE

Address: 1738 WAVERLY WAY
SUN PRAIRIE, WI 53590

Customer: **SPF Jul 31 2026**

Approval:

©Copyright 2008 Veridian Management Solutions LLC Protected Under
Architectural Works Copyright Protection Act of 1990.


Model: PILOT HOME - Bryant II Replacement

Elevation: Farmhouse

Drawn By: MAX C Date: 5/27/2026

Print Date:
7/31/2026
9:09:37 AM

Drawing No.:
F5

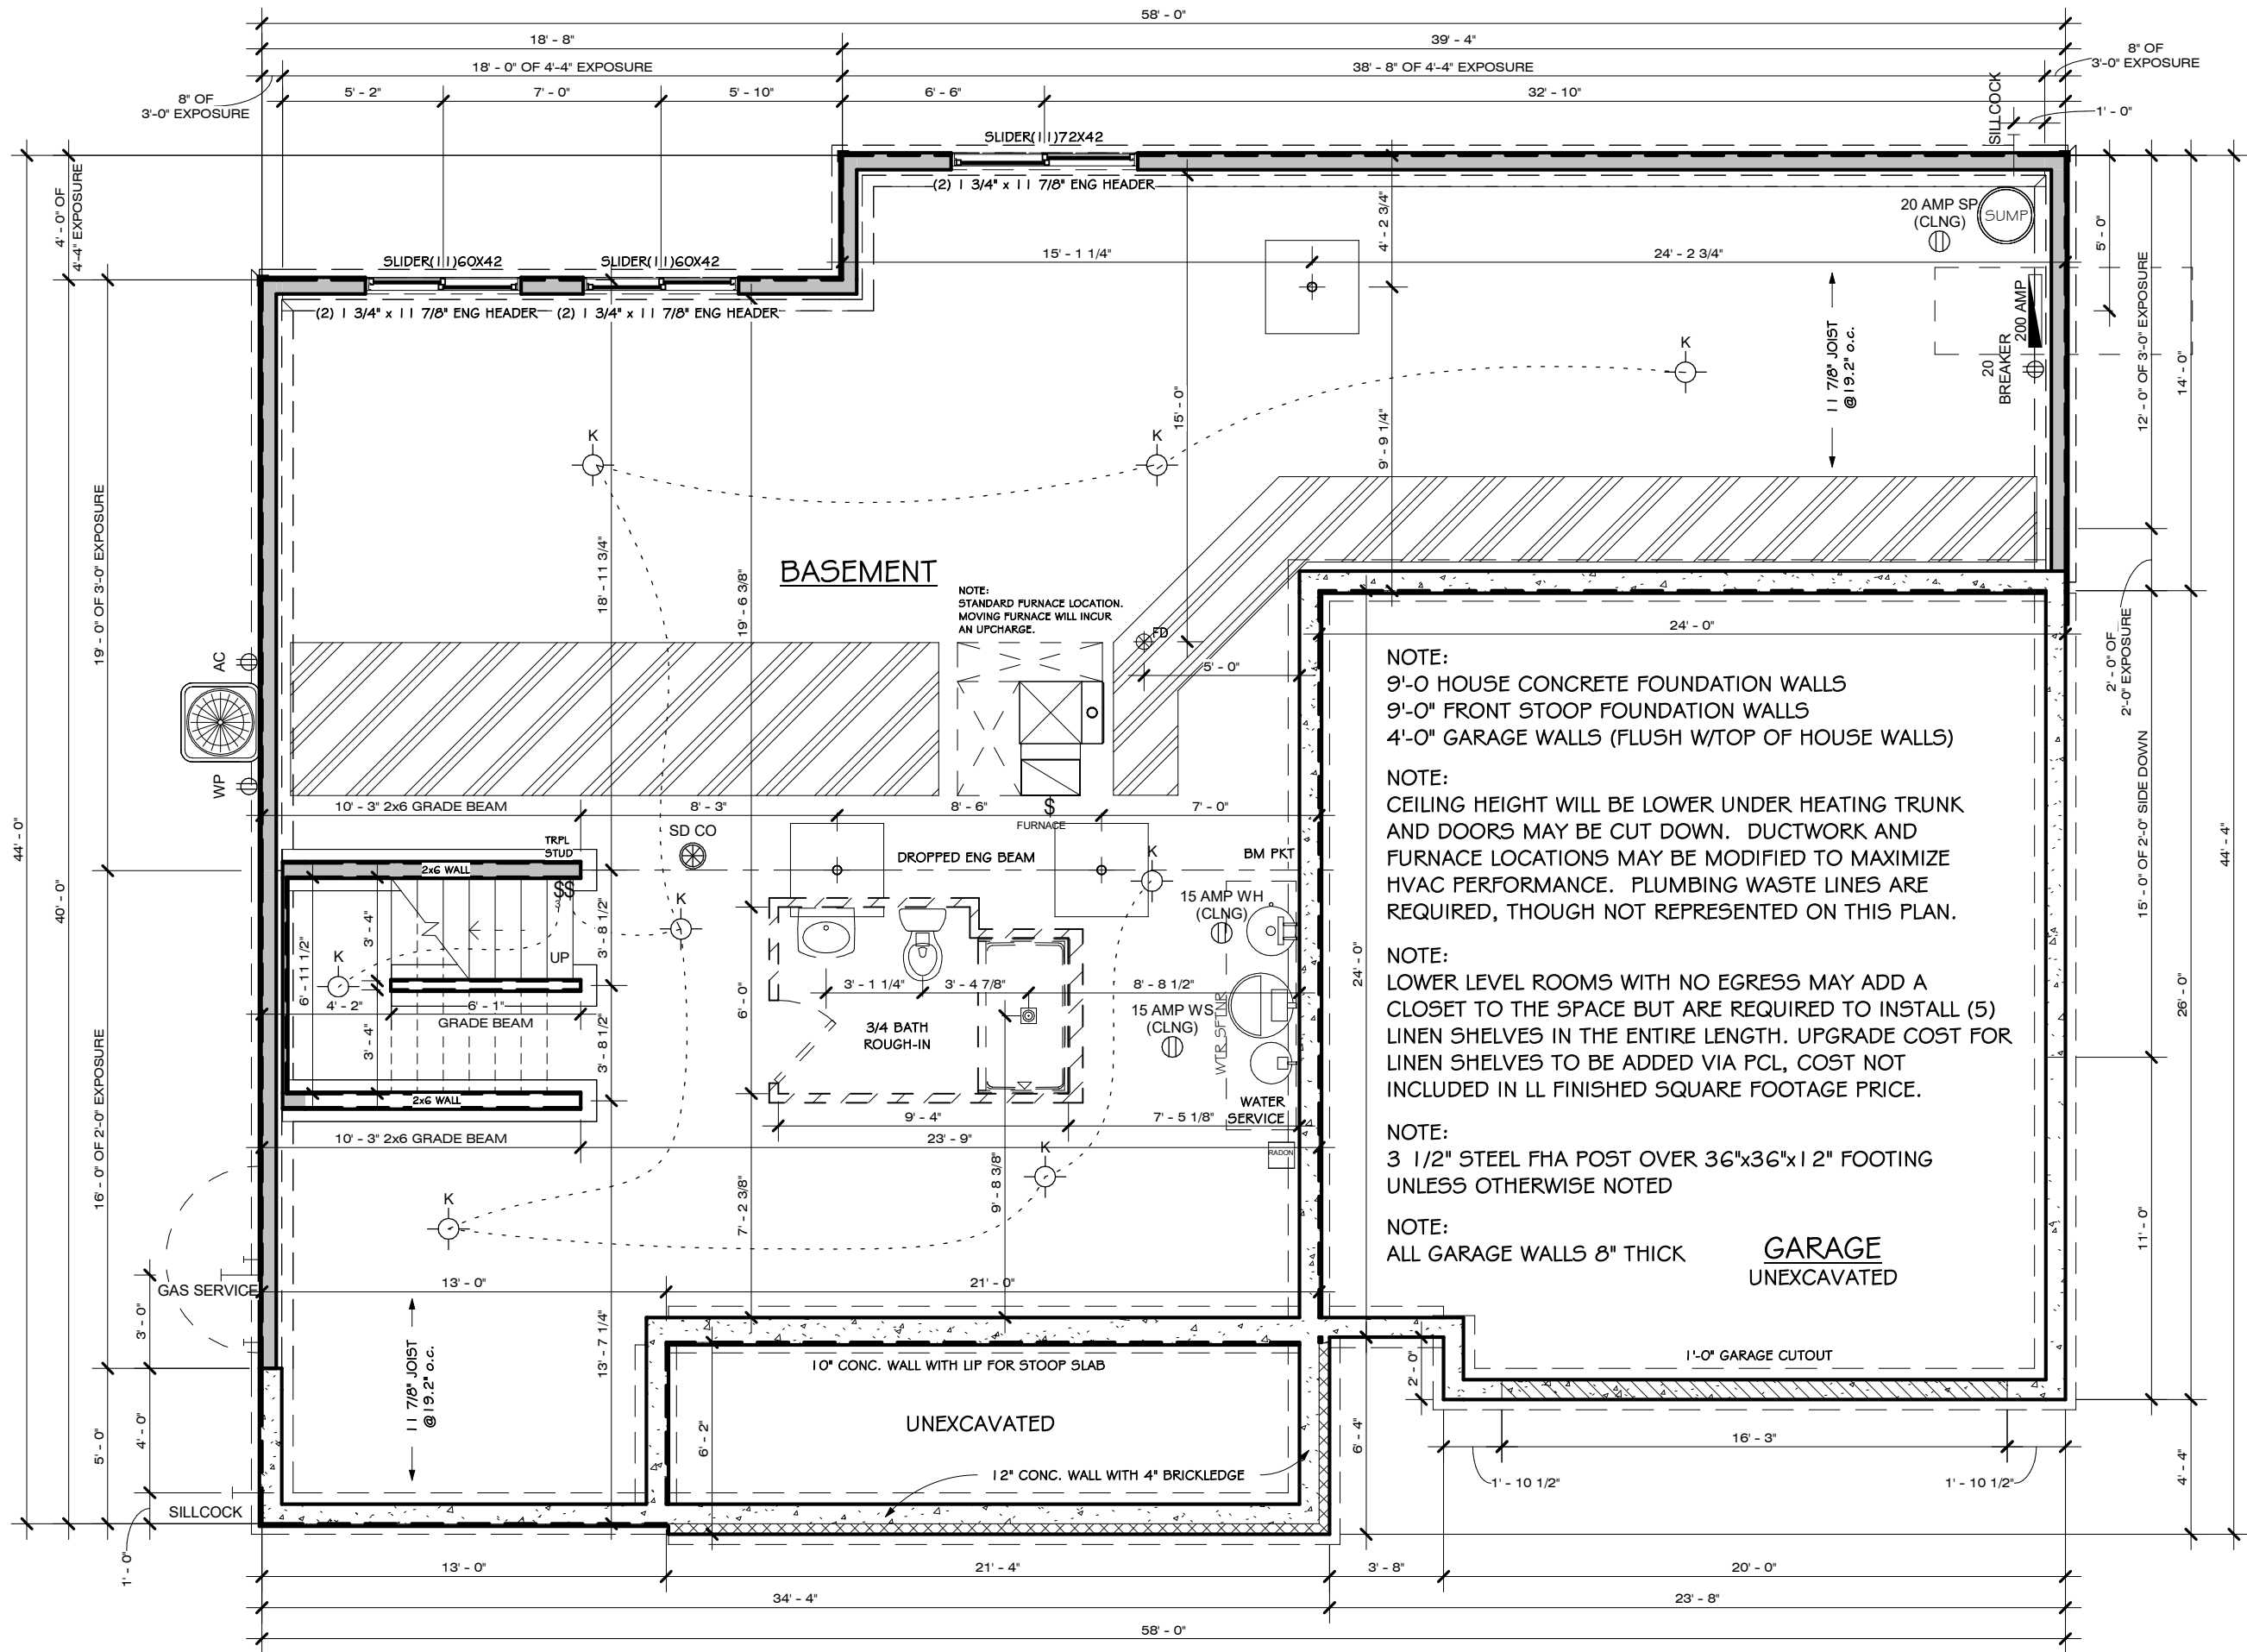

Do Not Scale

Note: All dimensions are stud to stud. Actual floor plans & exterior styles may differ from those shown based on modifications, options & improvements to the plans by the builder.

Room dimensions, features & actual square footage vary by exterior style and options.



VERIDIAN
HOMES

6801 South Towne Drive
Madison, WI 53713
Phone 608.226.3100
Fax 608.226.0600

Custom Designed For: MOVE IN READY

Homeite / Neighborhood: 347 THE RESERVE

Address: 1738 WAVERLY WAY

SUN PRAIRIE, WI 53590

Customer: SPF Jun 18 2026

Approval:

©Copyright 2008 Veridian Management Solutions LLC Protected Under
Architectural Works Copyright Protection Act of 1990.

Model: PILOT HOME - Bryant II Replacement

Elevation: Farmhouse

Drawn By: MAX C Date: 5/27/2026

Print Date:
6/18/2026
4:49:02 PM

Drawing No.:
F7