


UNIT A (LOT 83)

UNIT B (LOT 82)


UNIT B
(LOT 82)

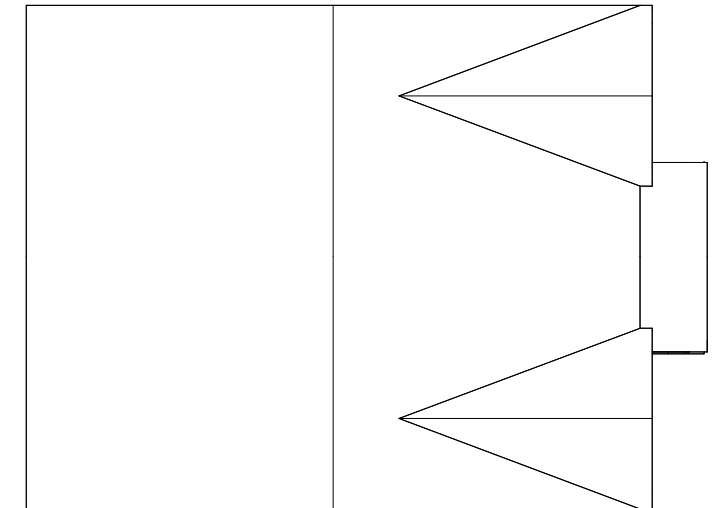

UNIT A
(LOT 83)

Roof Plan

1/16" = 1'-0"

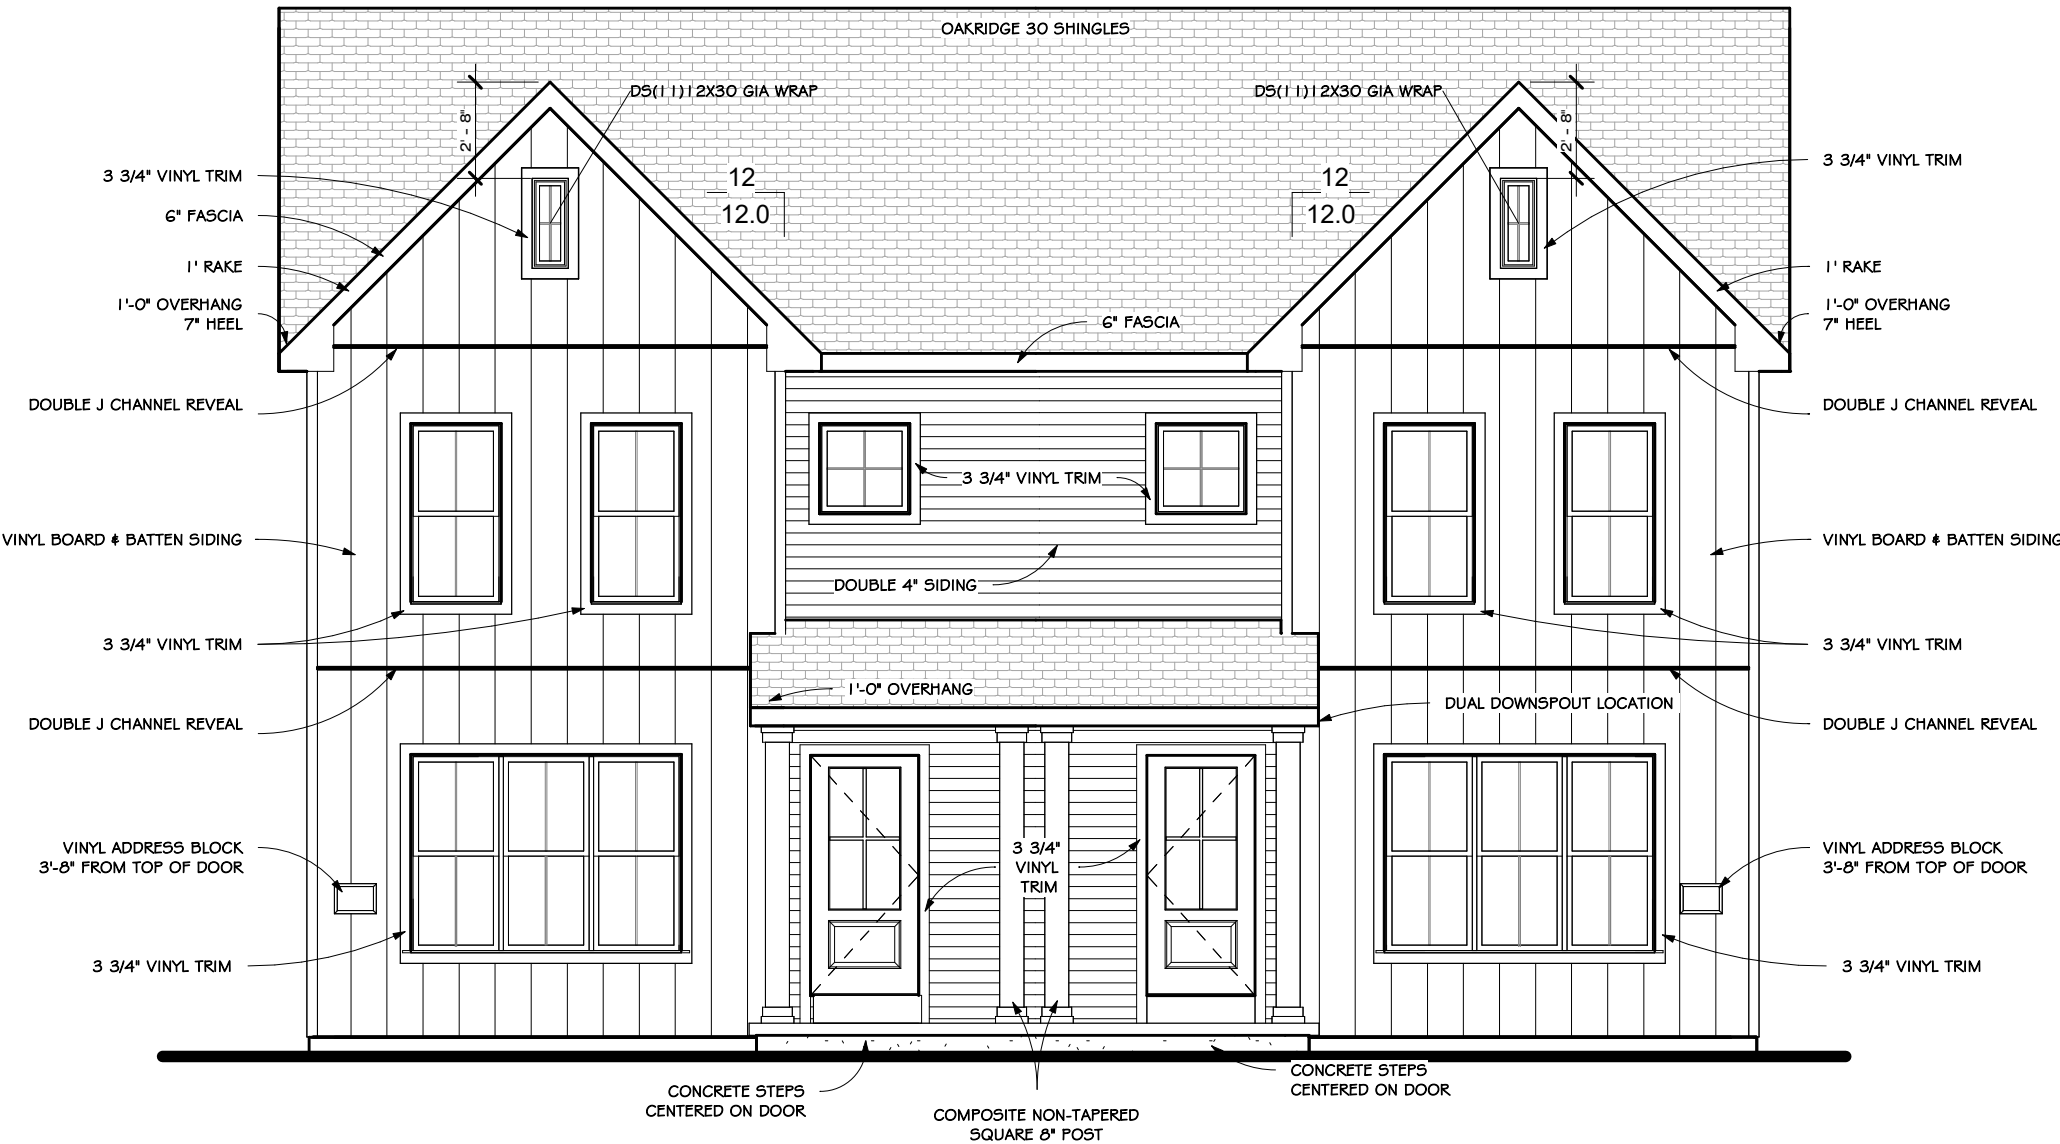

FRONT ELEVATION - FARMHOUSE

3/16" = 1'-0"

Note: All dimensions are stud to stud **Do Not Scale**

Drawing No. F2	Print Date	Model: GRIFFIN
	2/27/2026 3:22:02 PM	Elevation: Farmhouse
		Drawn By: JLP Date: 2/6/2026
		Revisions:

VERIDIAN HOMES

6801 South Towne Drive
Madison, WI 53713
Phone 608.226.3100
Fax 608.226.0600

Custom Designed For:	MOVE-IN READY
Homesite / Neighborhood:	83/82 ARDENT GLEN
Address:	1760/1742 INNOVATION LANE VERONA, WI 53593
Customer Approval:	SPF Feb 27 2026
©Copyright 2008 Veridian Management Solutions LLC Protected Under Architectural Works Copyright Protection Act of 1990.	


Actual floor plans & exterior styles may differ from these shown based on modifications, options & improvements to the plans by the builder. Room dimensions, features & actual square footage vary by exterior style and options.

UNIT A (LOT 83)



Left Elevation - Farmhouse
3/32" = 1'-0"


UNIT B (LOT 82)

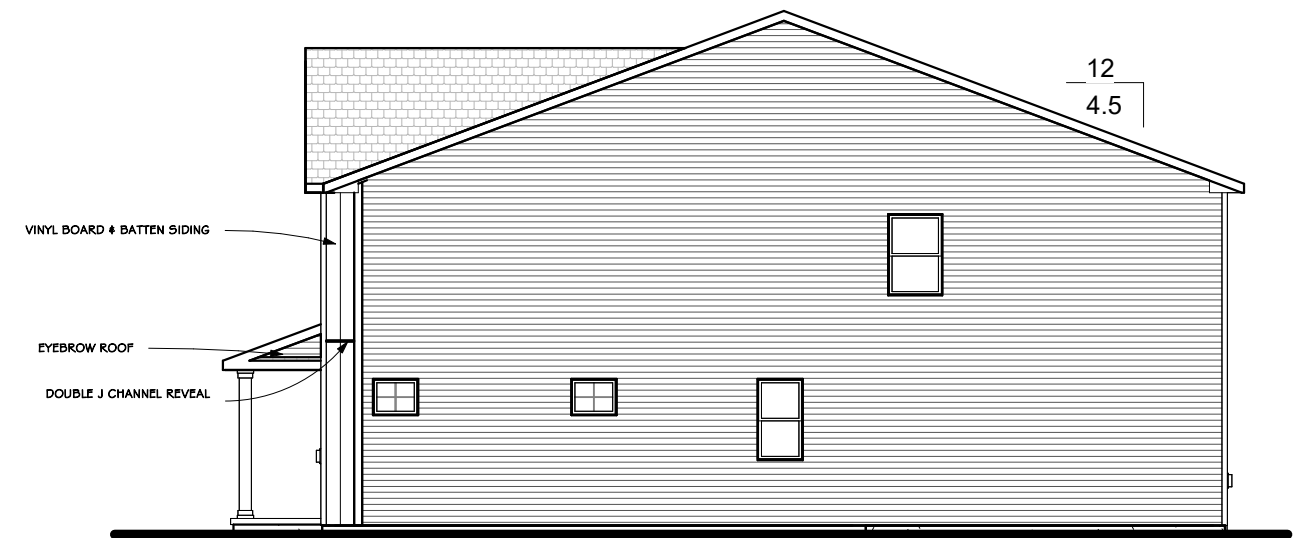

Right Elevation - Farmhouse
3/32" = 1'-0"

UNIT B (LOT 82)

UNIT A (LOT 83)

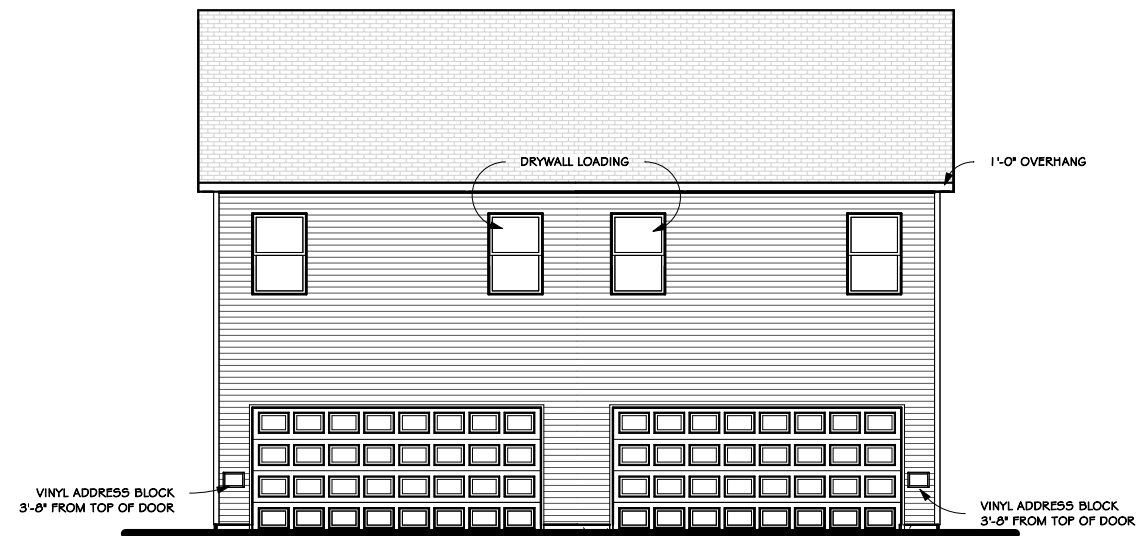

Rear Elevation - Farmhouse
3/32" = 1'-0"


Note: All dimensions are stud to stud **Do Not Scale**

Drawing No. F2.1	Print Date	Model: GRIFFIN
	2/27/2026 3:22:03 PM	Elevation: Farmhouse
		Drawn By: JLP Date: 2/6/2026
		Revisions:

VERIDIAN HOMES
6801 South Towne Drive
Madison, WI 53713
Phone 608.226.3100
Fax 608.226.0600

Custom Designed For:	MOVE-IN READY
Homesite / Neighborhood:	83/82 ARDENT GLEN
Address:	1760/1742 INNOVATION LANE VERONA, WI 53593
Customer Approval:	SPF Feb 27 2026
©Copyright 2008 Veridian Management Solutions LLC Protected Under Architectural Works Copyright Protection Act of 1990.	

Actual floor plans & exterior styles may differ from these shown based on modifications, options & improvements to the plans by the builder. Room dimensions, features & actual square footage vary by exterior style and options.

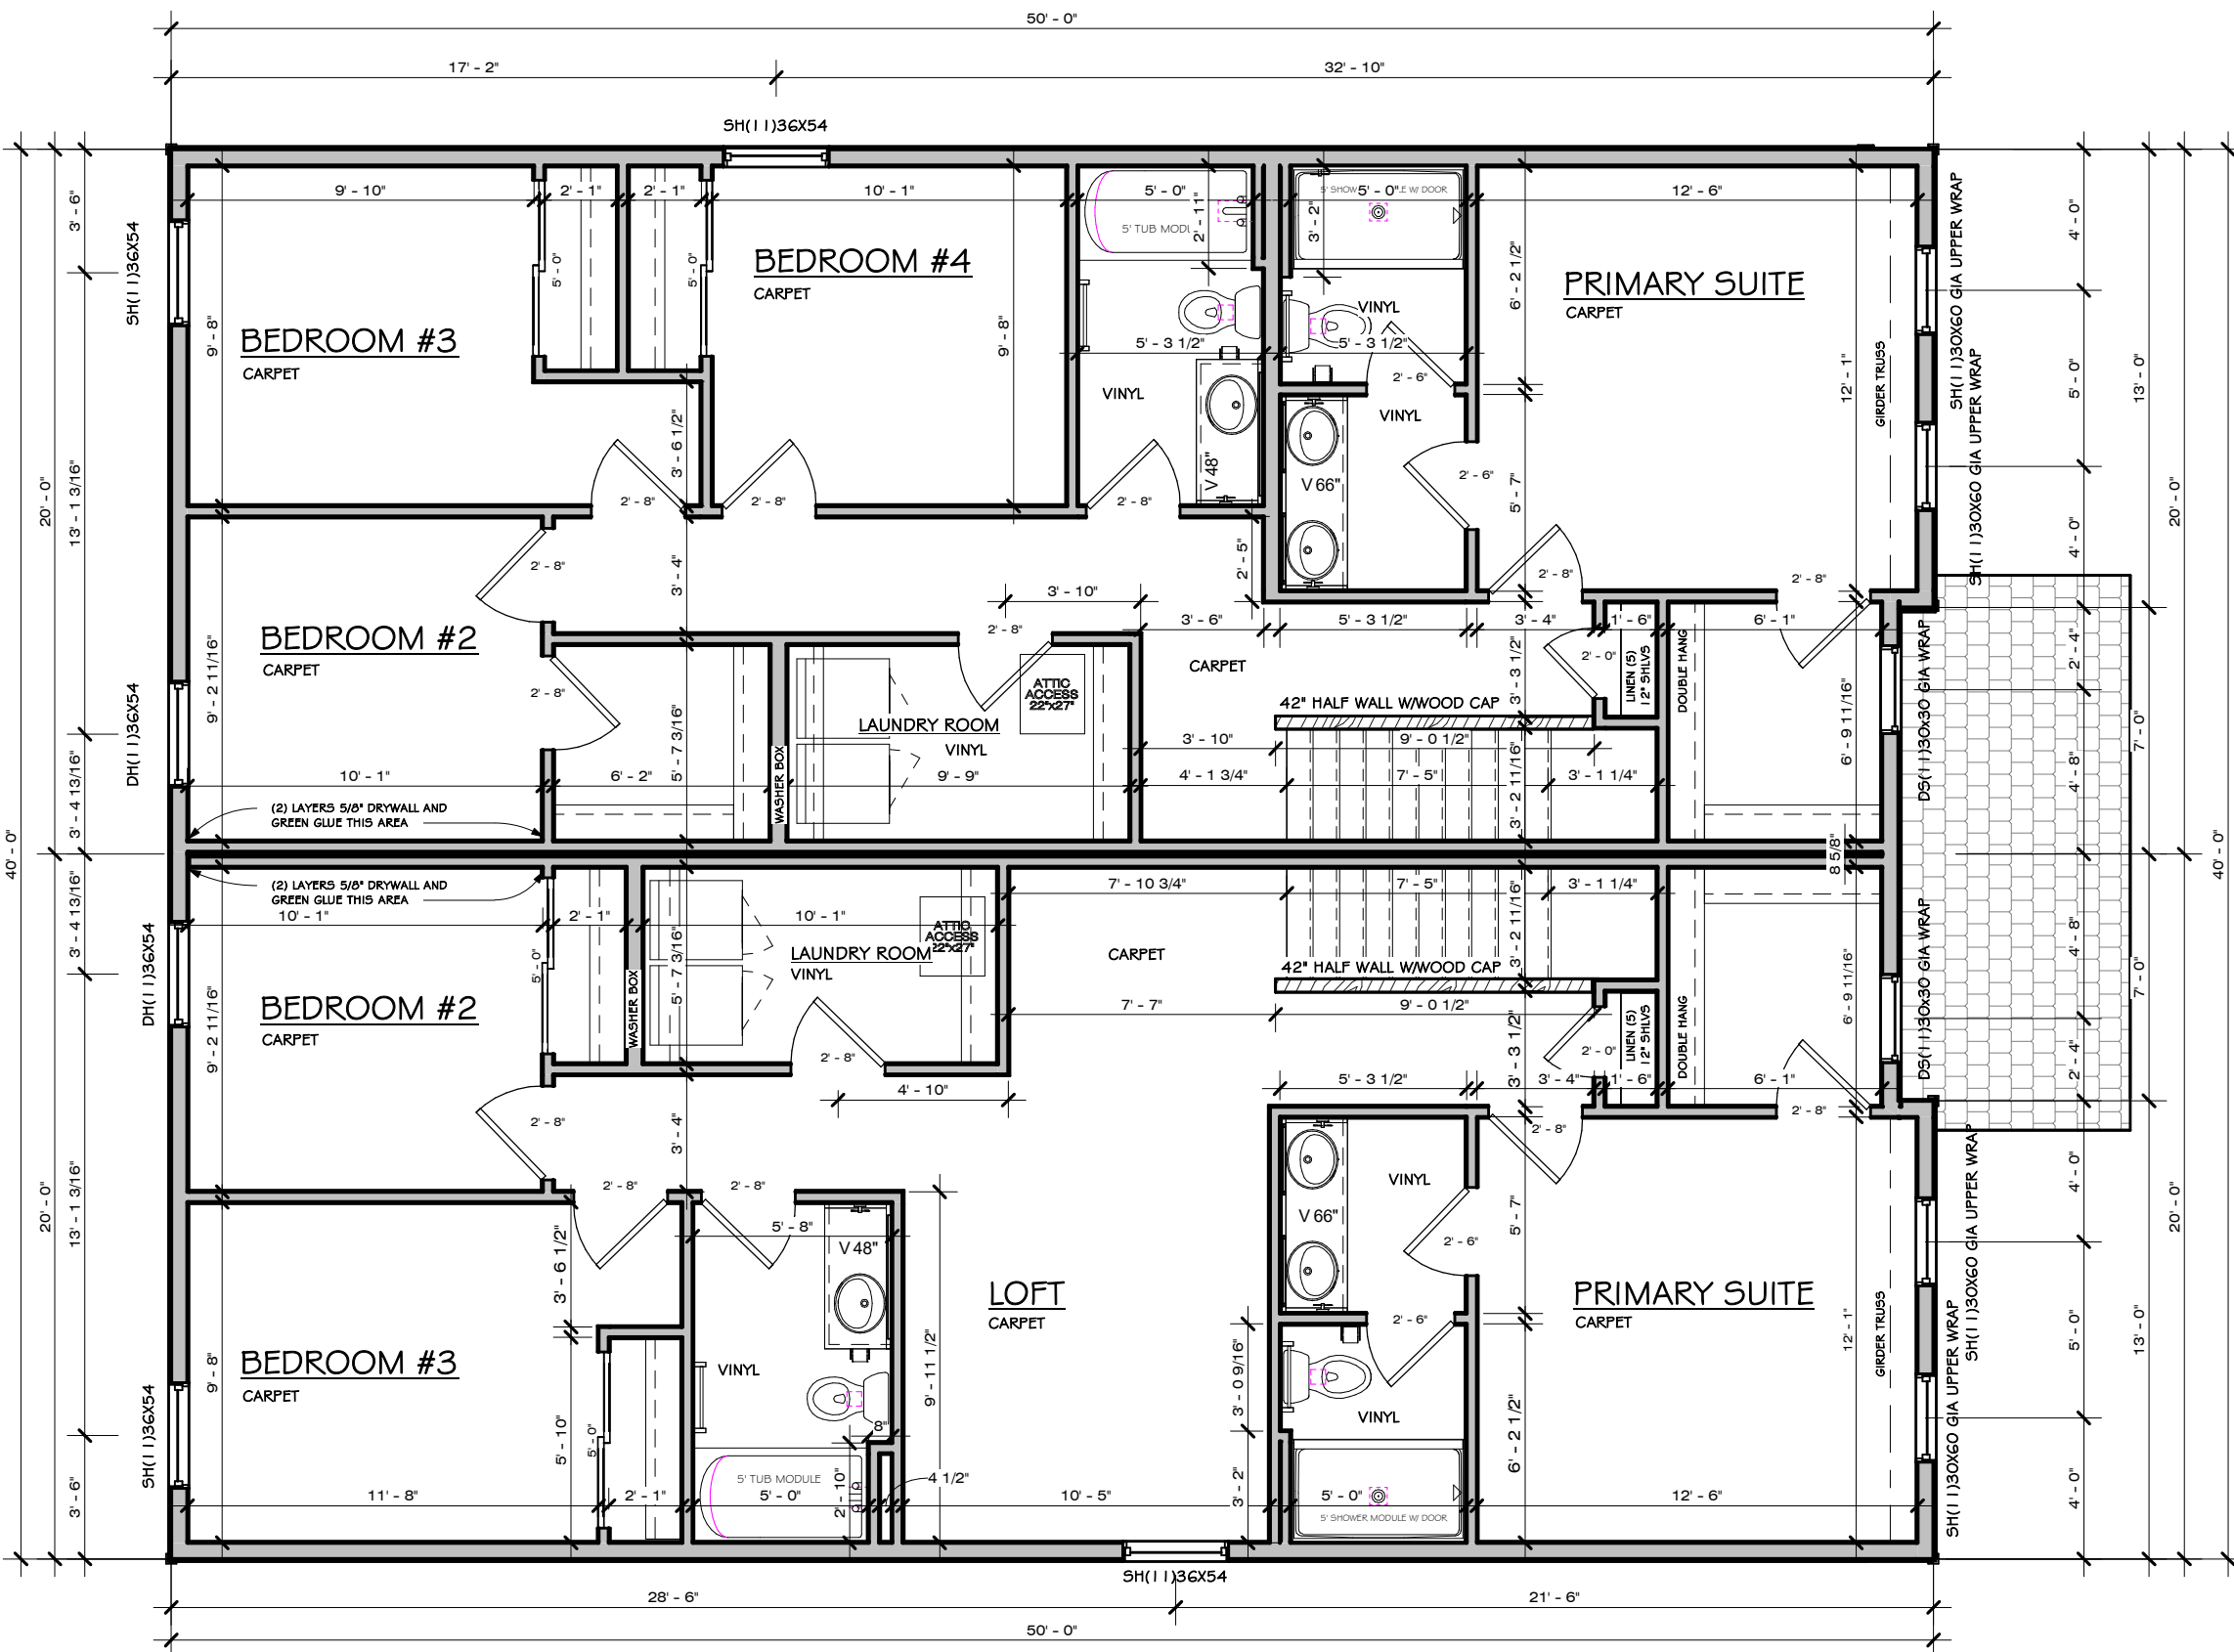

Second Floor - Farmhouse
 3/16" = 1'-0"

UNIT B (LOT 82)

Area Schedule (Farmhouse)	
Name	Area

First Floor	593 SF
Second Floor	993 SF
Grand total	1586 SF

UNIT A (LOT 83)

Do Not Scale Note: All dimensions are stud to stud

Actual floor plans & exterior styles may differ from those shown based on modifications, options & improvements to the plans by the builder.
 Room dimensions, features & actual square footage vary by exterior style and options.

Custom Designed For: MOVE-IN READY
 Homesite / Neighborhood: 83/82 ARDENT GLEN
 Address: 17601/742 INNOVATION LANE
 VERONA, WI 53593
 Customer Approval: **SPF Feb 27 2026**



VERIDIAN HOMES
 6801 South Towne Drive
 Madison, WI 53713
 Phone 608.226.3100
 Fax 608.226.0600

Print Date:
 2/27/2026
 3:22:05 PM


Drawing No.:
F5

Model: GRIFFIN

Elevation: Farmhouse

Drawn By: JLP Date: 2/6/2026

©Copyright 2008 Veridian Management Solutions LLC Protected Under
 Architectural Works Copyright Protection Act of 1990.

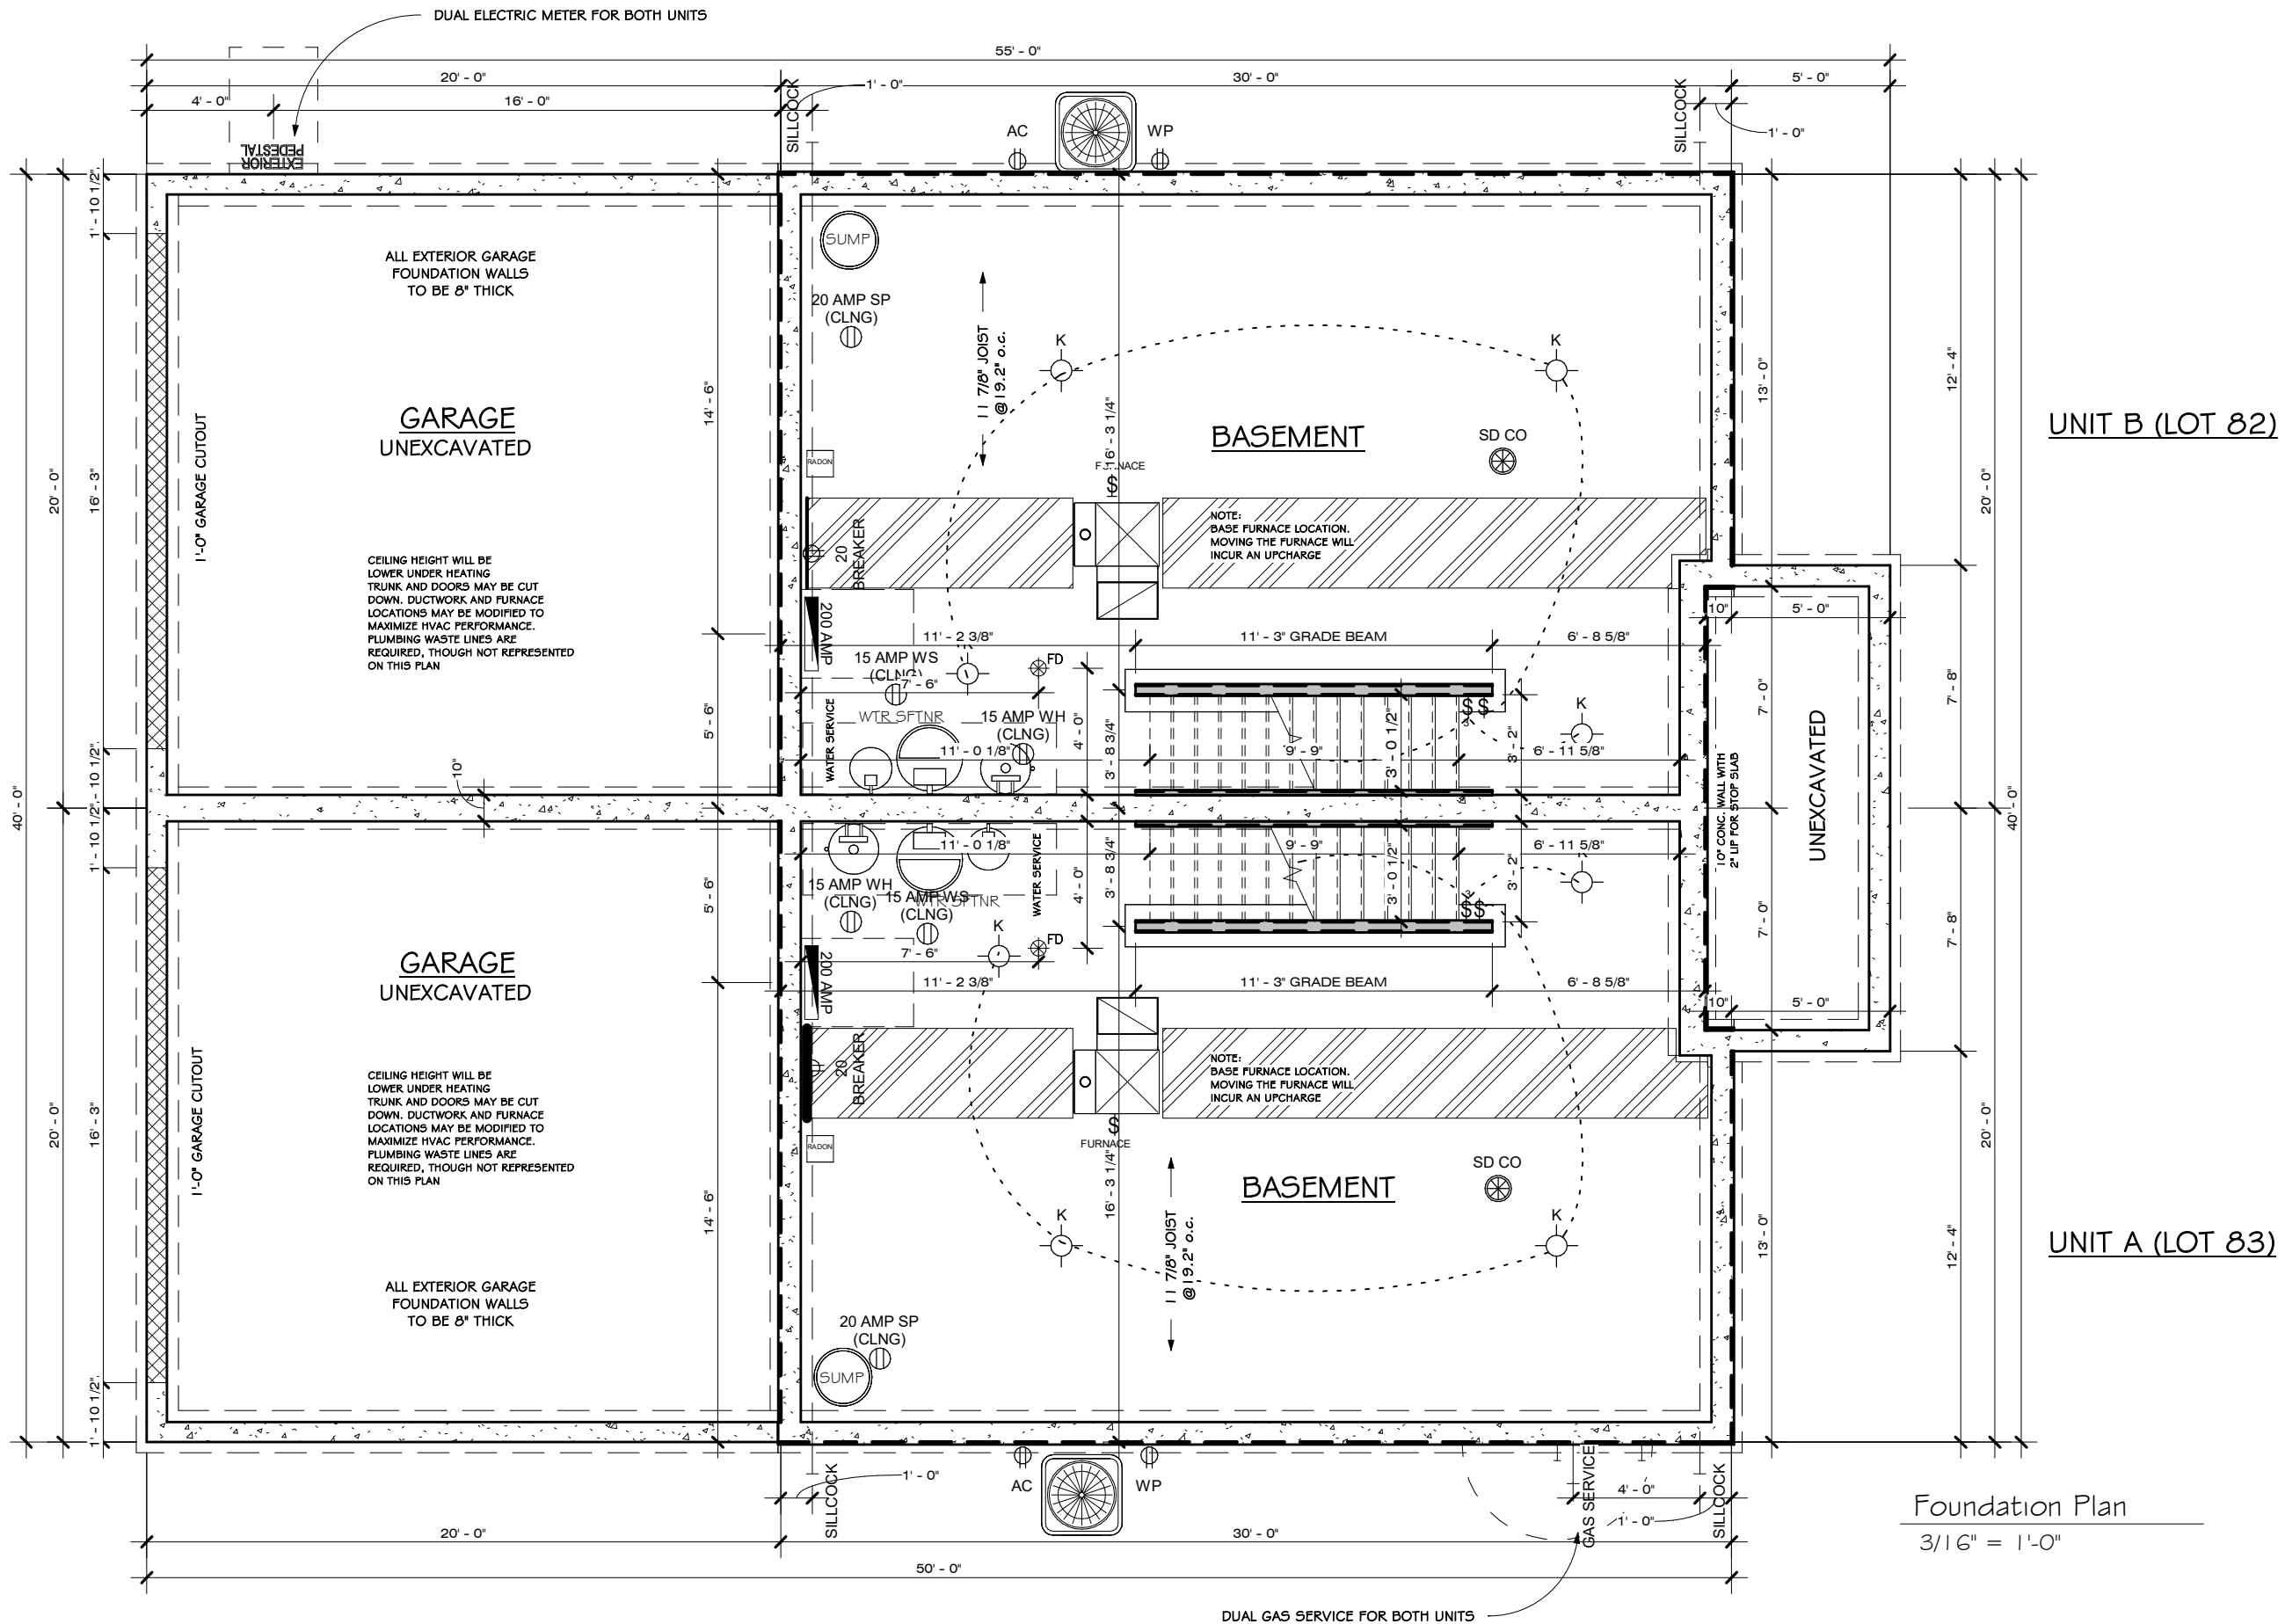

Do Not Scale Note: All dimensions are stud to stud
 Actual floor plans & exterior styles may differ from those shown based on modifications, options & improvements to the plans by the builder.
 Room dimensions, features & actual square footage vary by exterior style and options.

Custom Designed For: MOVE-IN READY
 Homesite / Neighborhood: 83/82 ARDENT GLEN
 Address: 17601/742 INNOVATION LANE
 VERONA, WI 53593
 Customer Approval: **SPF Feb 27 2026**
 ©Copyright 2008 Veridian Management Solutions LLC Protected Under Architectural Works Copyright Protection Act of 1990.

VERIDIAN HOMES
 6801 South Towne Drive
 Madison, WI 53713
 Phone 608.226.3100
 Fax 608.226.0600

Model: GRIFFIN	Print Date: 2/27/2026 3:22:07 PM
Elevation: Farmhouse	Drawing No.: F7
Drawn By: JJP	Date: 2/6/2026