


LOT 505

LOT 504

NOTE:
ALL WINDOWS AND FRONT DOOR
HAVE 3/4" VINYL TRIM THIS ELEVATION

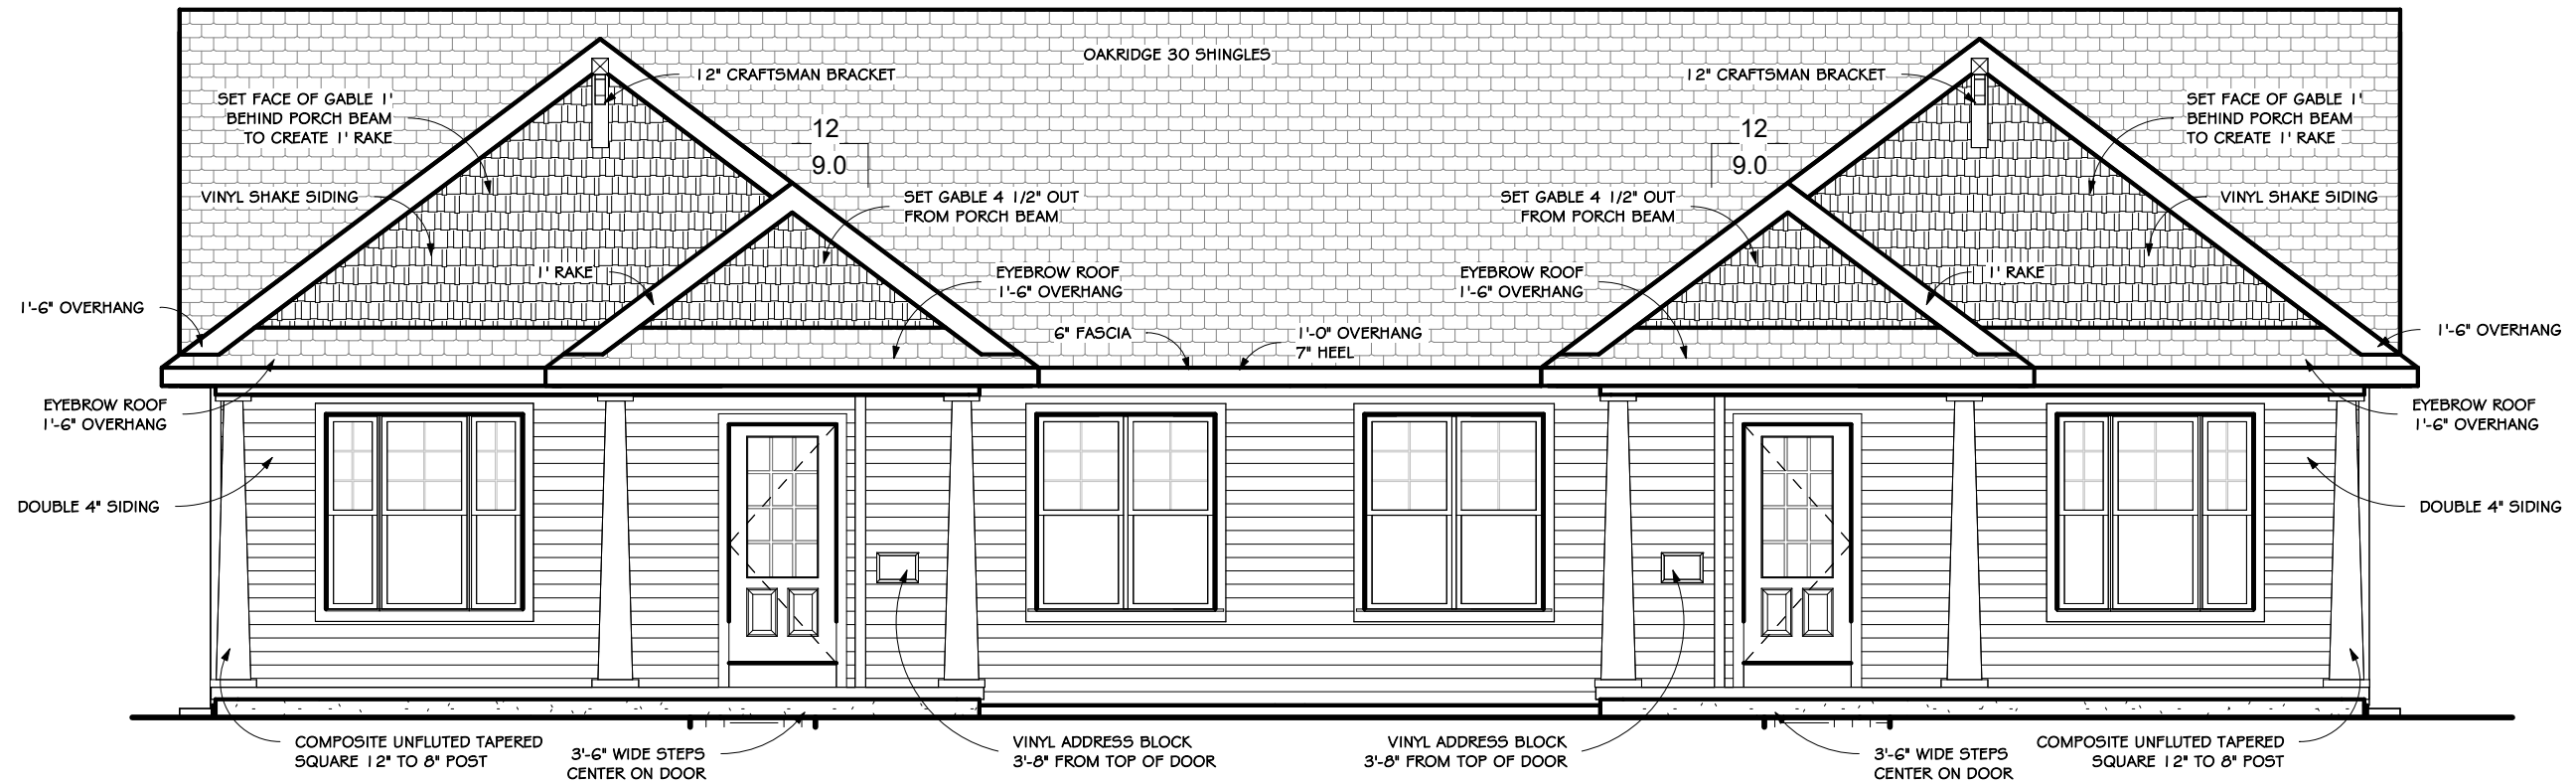

Front Elevation - Craftsman

3/16" = 1'-0"


Note: All dimensions are stud to stud **Do Not Scale**

Drawing No. CR2	Print Date	Model: Caroline
	3/6/2026 12:56:48 PM	Elevation: Craftsman
		Drawn By: CLC Date: 2/13/2026
		Revisions:


VERIDIAN HOMES
6801 South Towne Drive
Madison, WI 53713
Phone 608.226.3100
Fax 608.226.0600

Custom Designed For:	Move-In Ready
Homesite / Neighborhood:	505/504 Greenview Preserve
Address:	1029/1035 Fern-Hill Drive Oregon, WI 53575
Customer Approval:	SPF Mar 06 2026
©Copyright 2008 Veridian Management Solutions LLC Protected Under Architectural Works Copyright Protection Act of 1990.	


Actual floor plans & exterior styles may differ from these shown based on modifications, options & improvements to the plans by the builder. Room dimensions, features & actual square footage vary by exterior style and options.

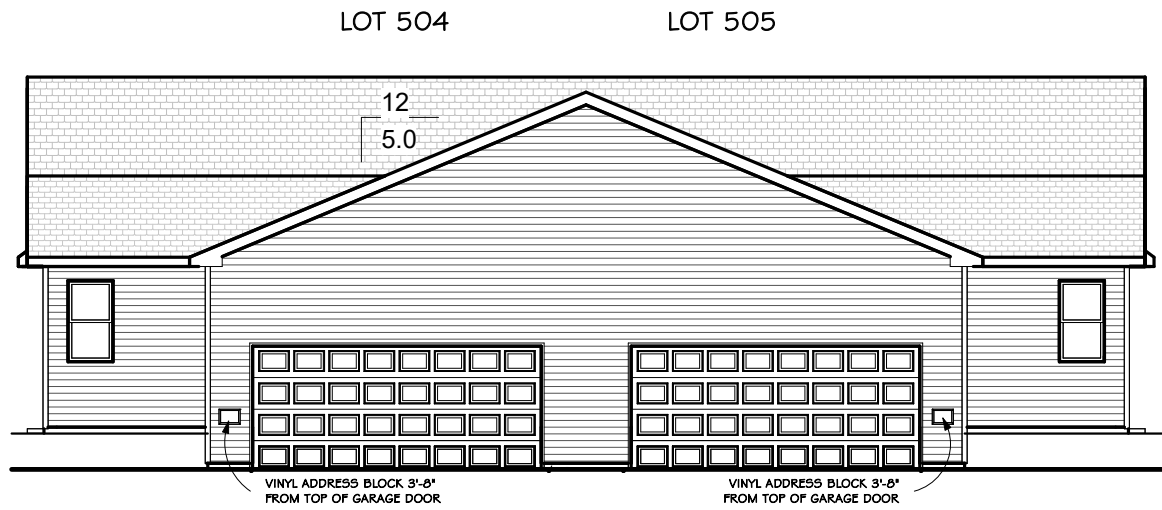


Rear Elevation - Craftsman
3/32" = 1'-0"

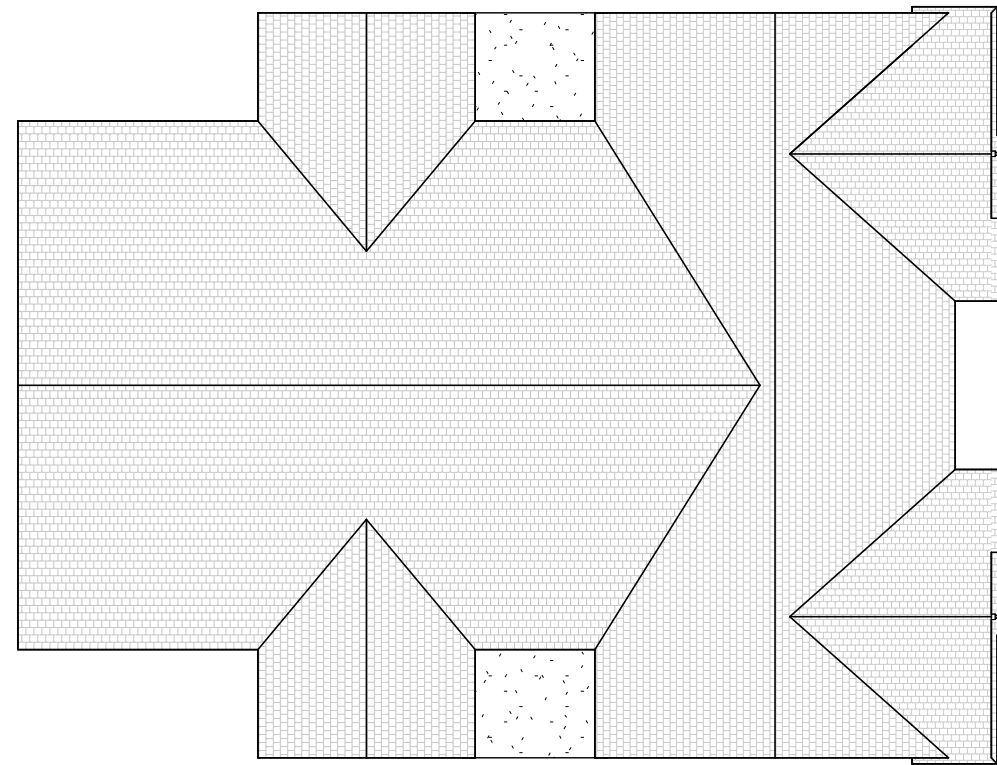

Roof - Craftsman
1/16" = 1'-0"

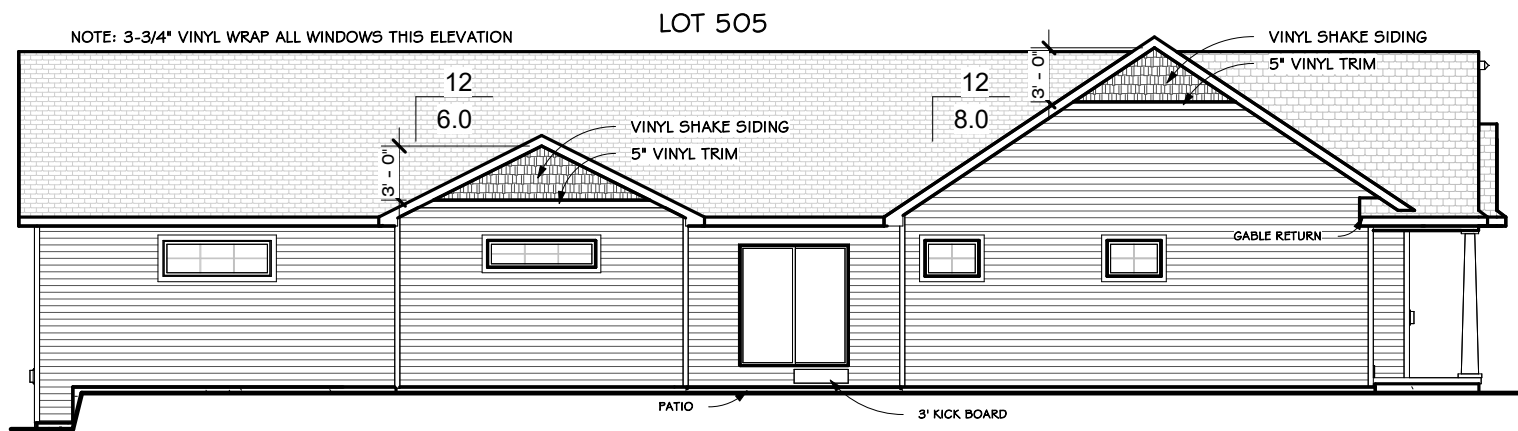

Left Elevation - Craftsman
3/32" = 1'-0"

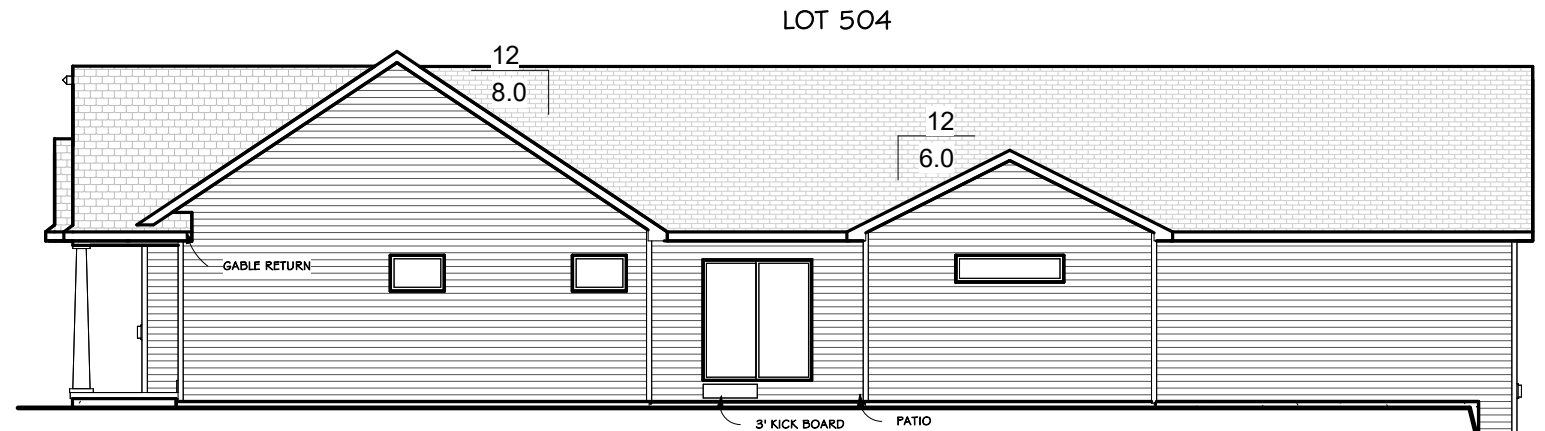

Right Elevation - Craftsman
3/32" = 1'-0"

Do Not Scale Note: All dimensions are stud to stud. Actual floor plans & exterior styles may differ from those shown based on modifications, options & improvements to the plans by the builder. Room dimensions, features & actual square footage vary by exterior style and options.

Custom Designed For: Move-In Ready
 Homesite / Neighborhood: 505/504 Greenview Preserve
 Address: 10291 035 Merri-Hill Drive
 Oregon, WI 53575
 Customer Approval: **SPF Mar 06 2026**
 ©Copyright 2008 Veridian Management Solutions LLC Protected Under Architectural Works Copyright Protection Act of 1990.


VERIDIAN HOMES
 6801 South Towne Drive
 Madison, WI 53713
 Phone 608.226.3100
 Fax 608.226.0600

Model: Caroline
 Elevation: Craftsman
 Drawn By: cjc Date: 2/13/2026

Print Date:
 3/6/2026
 12:56:49 PM

Drawing No.:
CR2.1

LOT 504

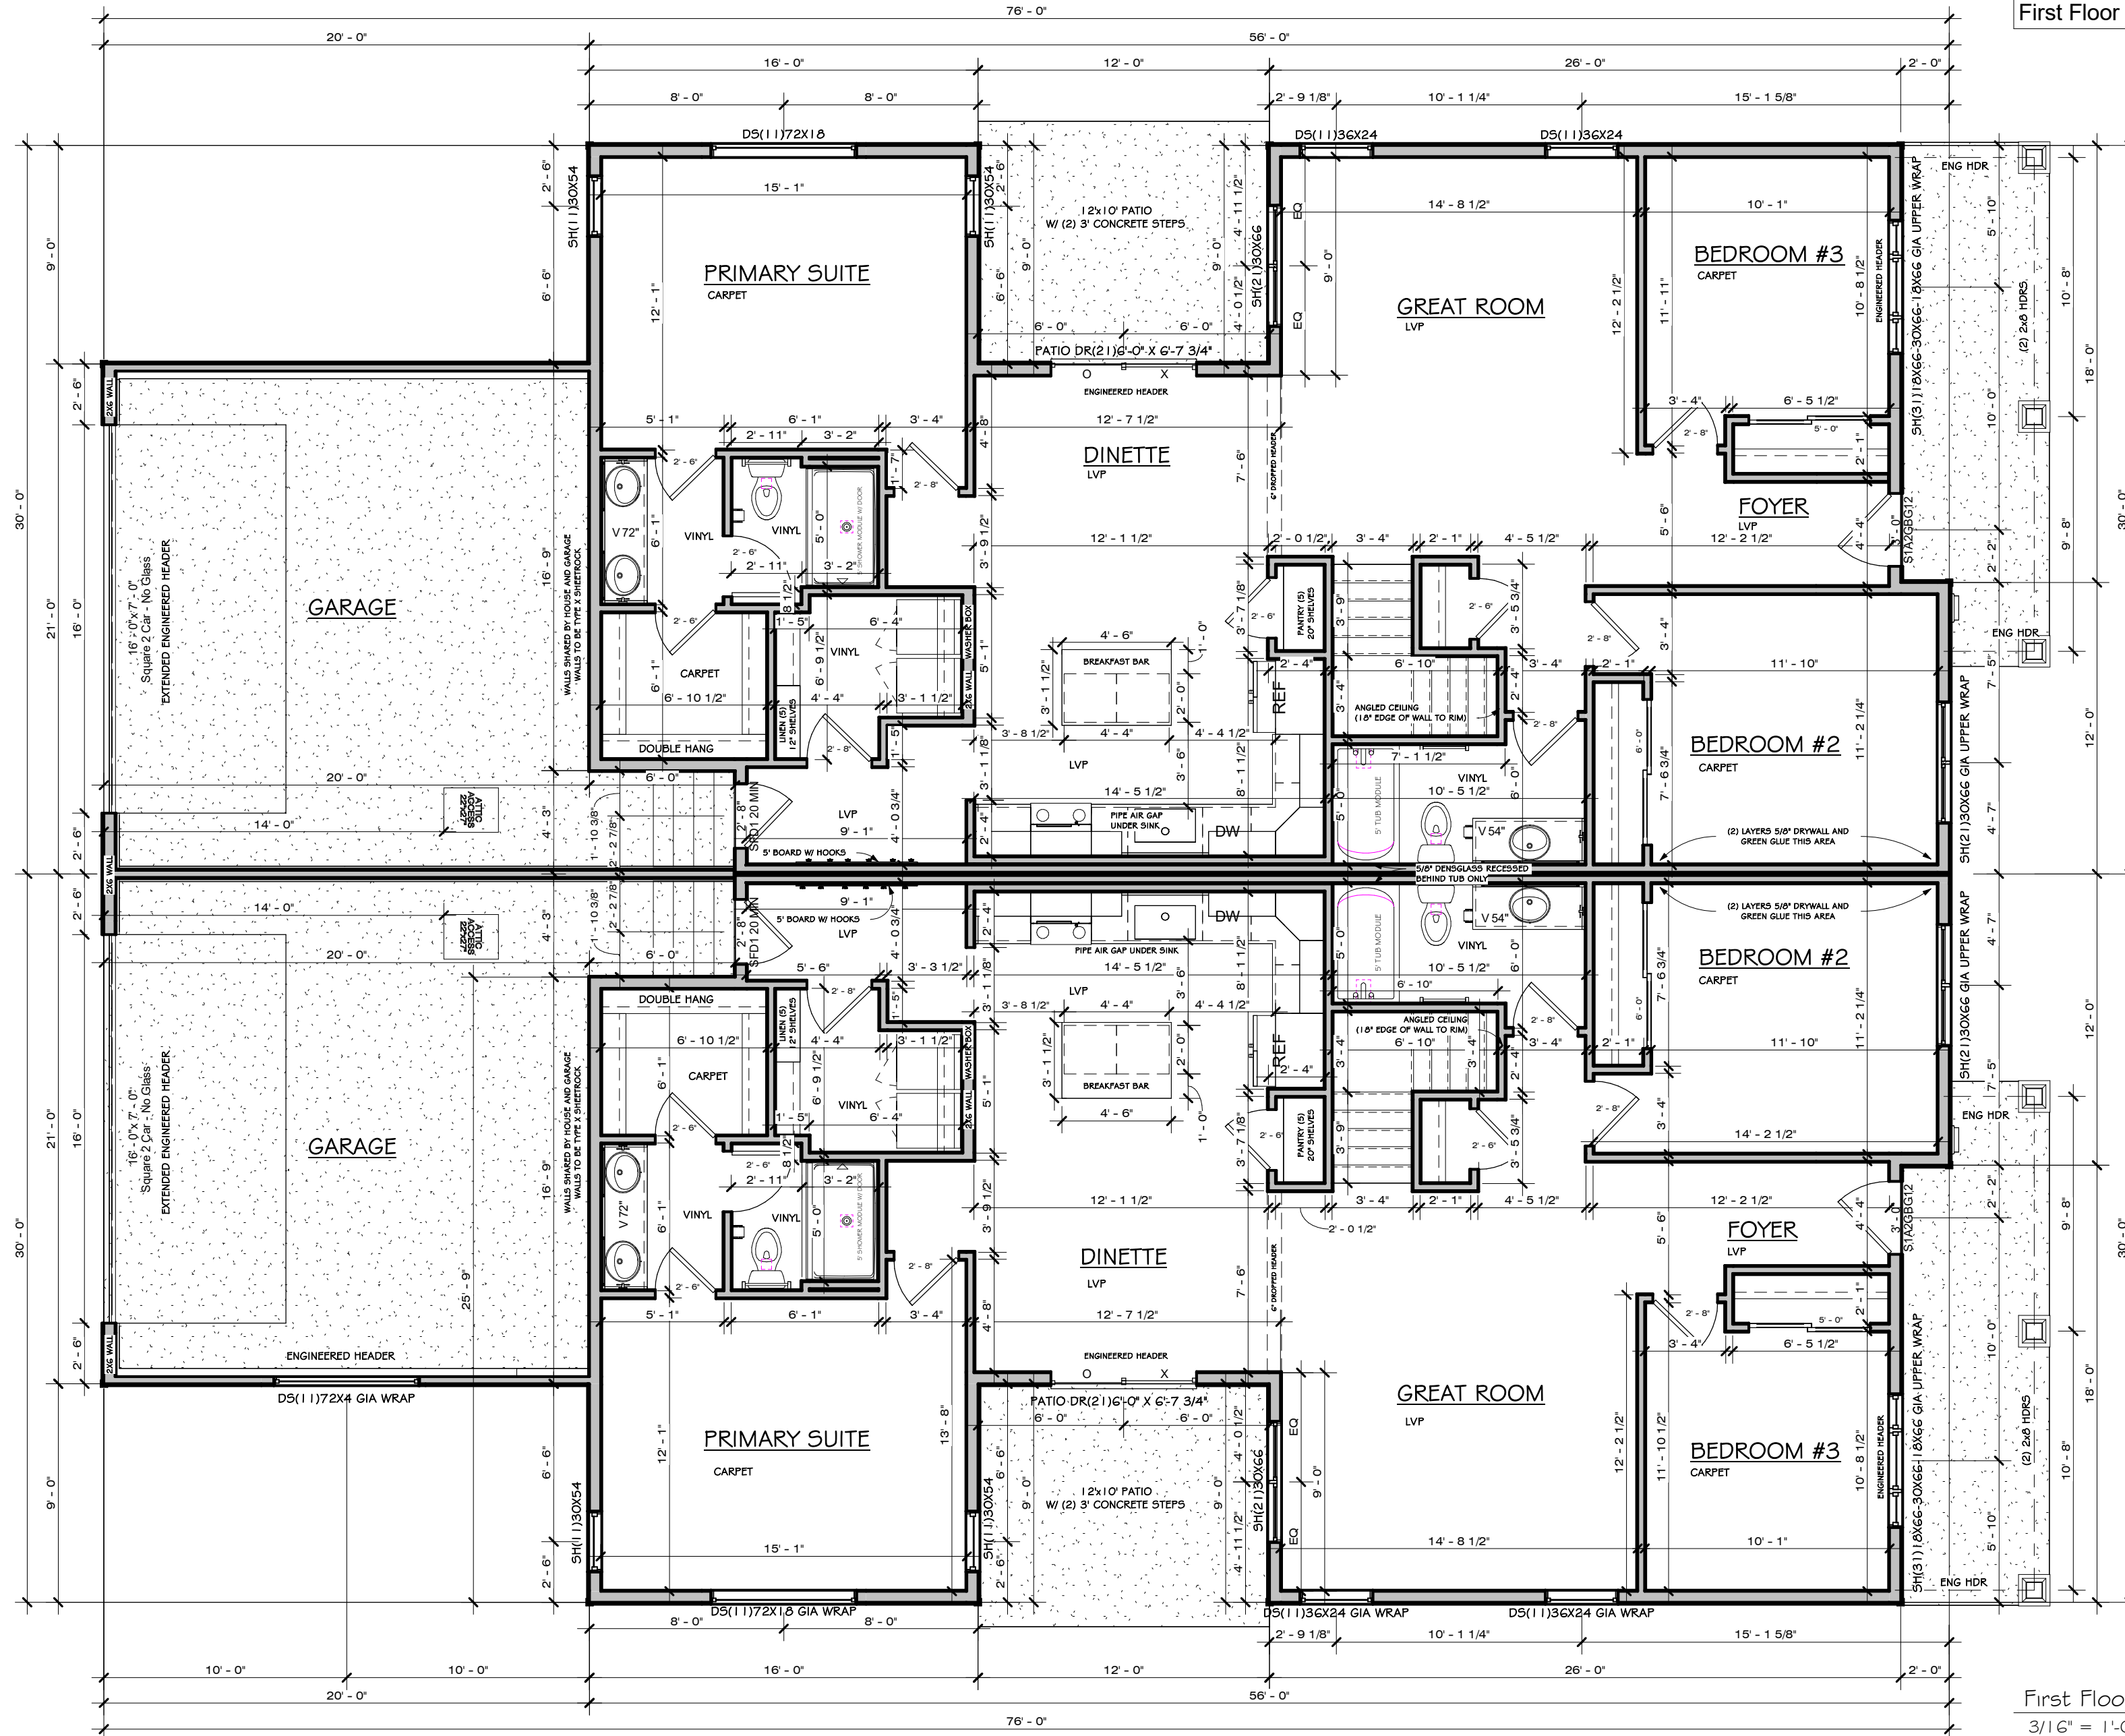

Area Schedule (Craftsman)	
Name	Area
First Floor	1511 SF
	1511 SF

LOT 505

Area Schedule (Craftsman)	
Name	Area
First Floor	1511 SF
	1511 SF

Do Not Scale Note: All dimensions are stud to stud. Actual floor plans & exterior styles may differ from these shown based on modifications, options & improvements to the plans by the builder. Room dimensions, features & actual square footage vary by exterior style and options.

Custom Designed For: Move-In Ready
 Homesite / Neighborhood: 505/504 Greenview Preserve
 Address: 10291/1035 Mem-Hill Drive
 Oregon, WI 53575

Customer: **SPF Mar 06 2026**
 Approval: ©Copyright 2008 Vendian Management Solutions LLC Protected Under Architectural Works Copyright Protection Act of 1990.


VERIDIAN HOMES
 6801 South Towne Drive
 Madison, WI 53713
 Phone 608.226.3100
 Fax 608.226.0600

Model: Caroline
 Elevation: Craftsman
 Revised Base Plan:
 Drawn By: GJC Date: 2/13/2026

Print Date: 3/6/2026
 12:56:18 PM
 Revisions:

Drawing No.: **CR3**

LOT 504

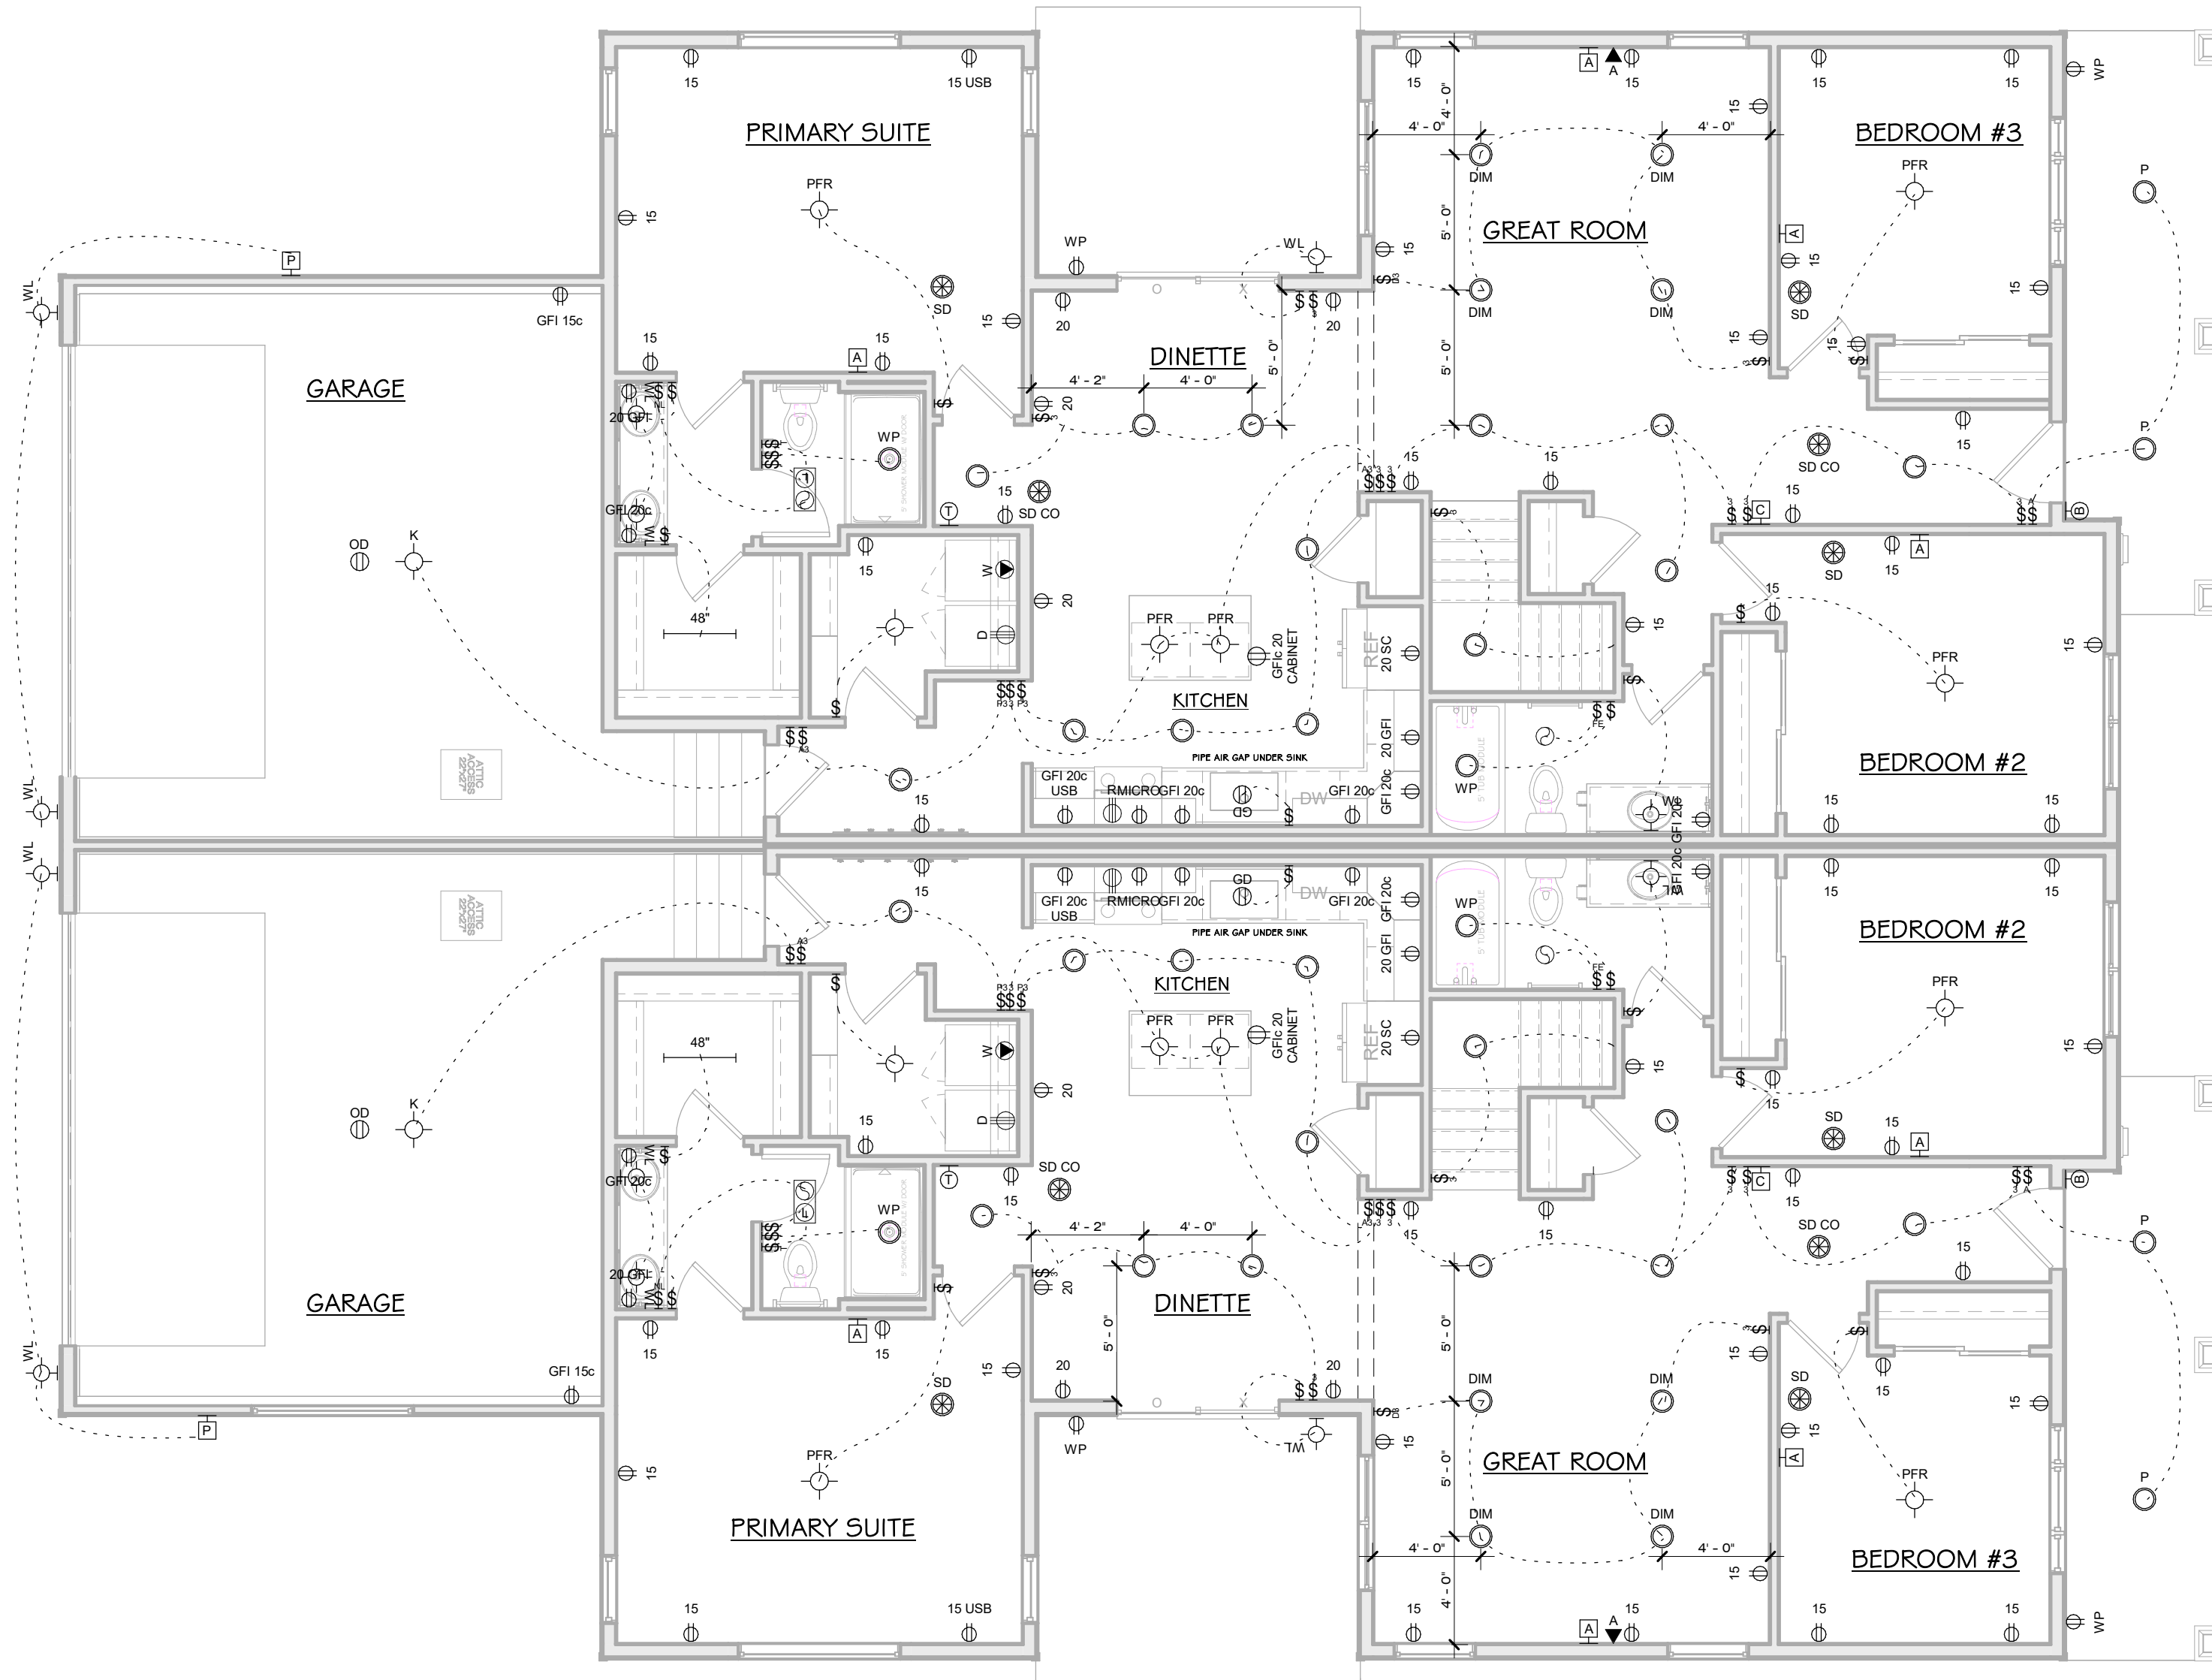

LOT 505

First Floor Electrical
3/16" = 1'-0"

Do Not Scale
 Note: All dimensions are stud to stud.
 Actual floor plans & exterior styles may differ from those shown based on modifications, options & improvements to the plans by the builder.
 Room dimensions, features & actual square footage vary by exterior style and options.


Model: Caroline
 Elevation: Craftsman
 Revised Base Plan:
 Drawn By: o.c. Date: 2/13/2026

Print Date:
 3/6/2026
 12:56:21 PM
 Revisions:

Drawing No.:
CR4

Custom Designed For: Move-In Ready
 Homesite / Neighborhood: 505/504 Greenview Preserve
 Address: 1029/1035 Mem-Hill Drive
 Oregon, WI 53575


Customer: **SPF Mar 06 2026**
 Approval: ©Copyright 2008 Vendian Management Solutions LLC Protected Under Architectural Works Copyright Protection Act of 1990.



VERIDIAN HOMES

6801 South Towne Drive
 Madison, WI 53713
 Phone 608.226.3100
 Fax 608.226.0600

LOT 504

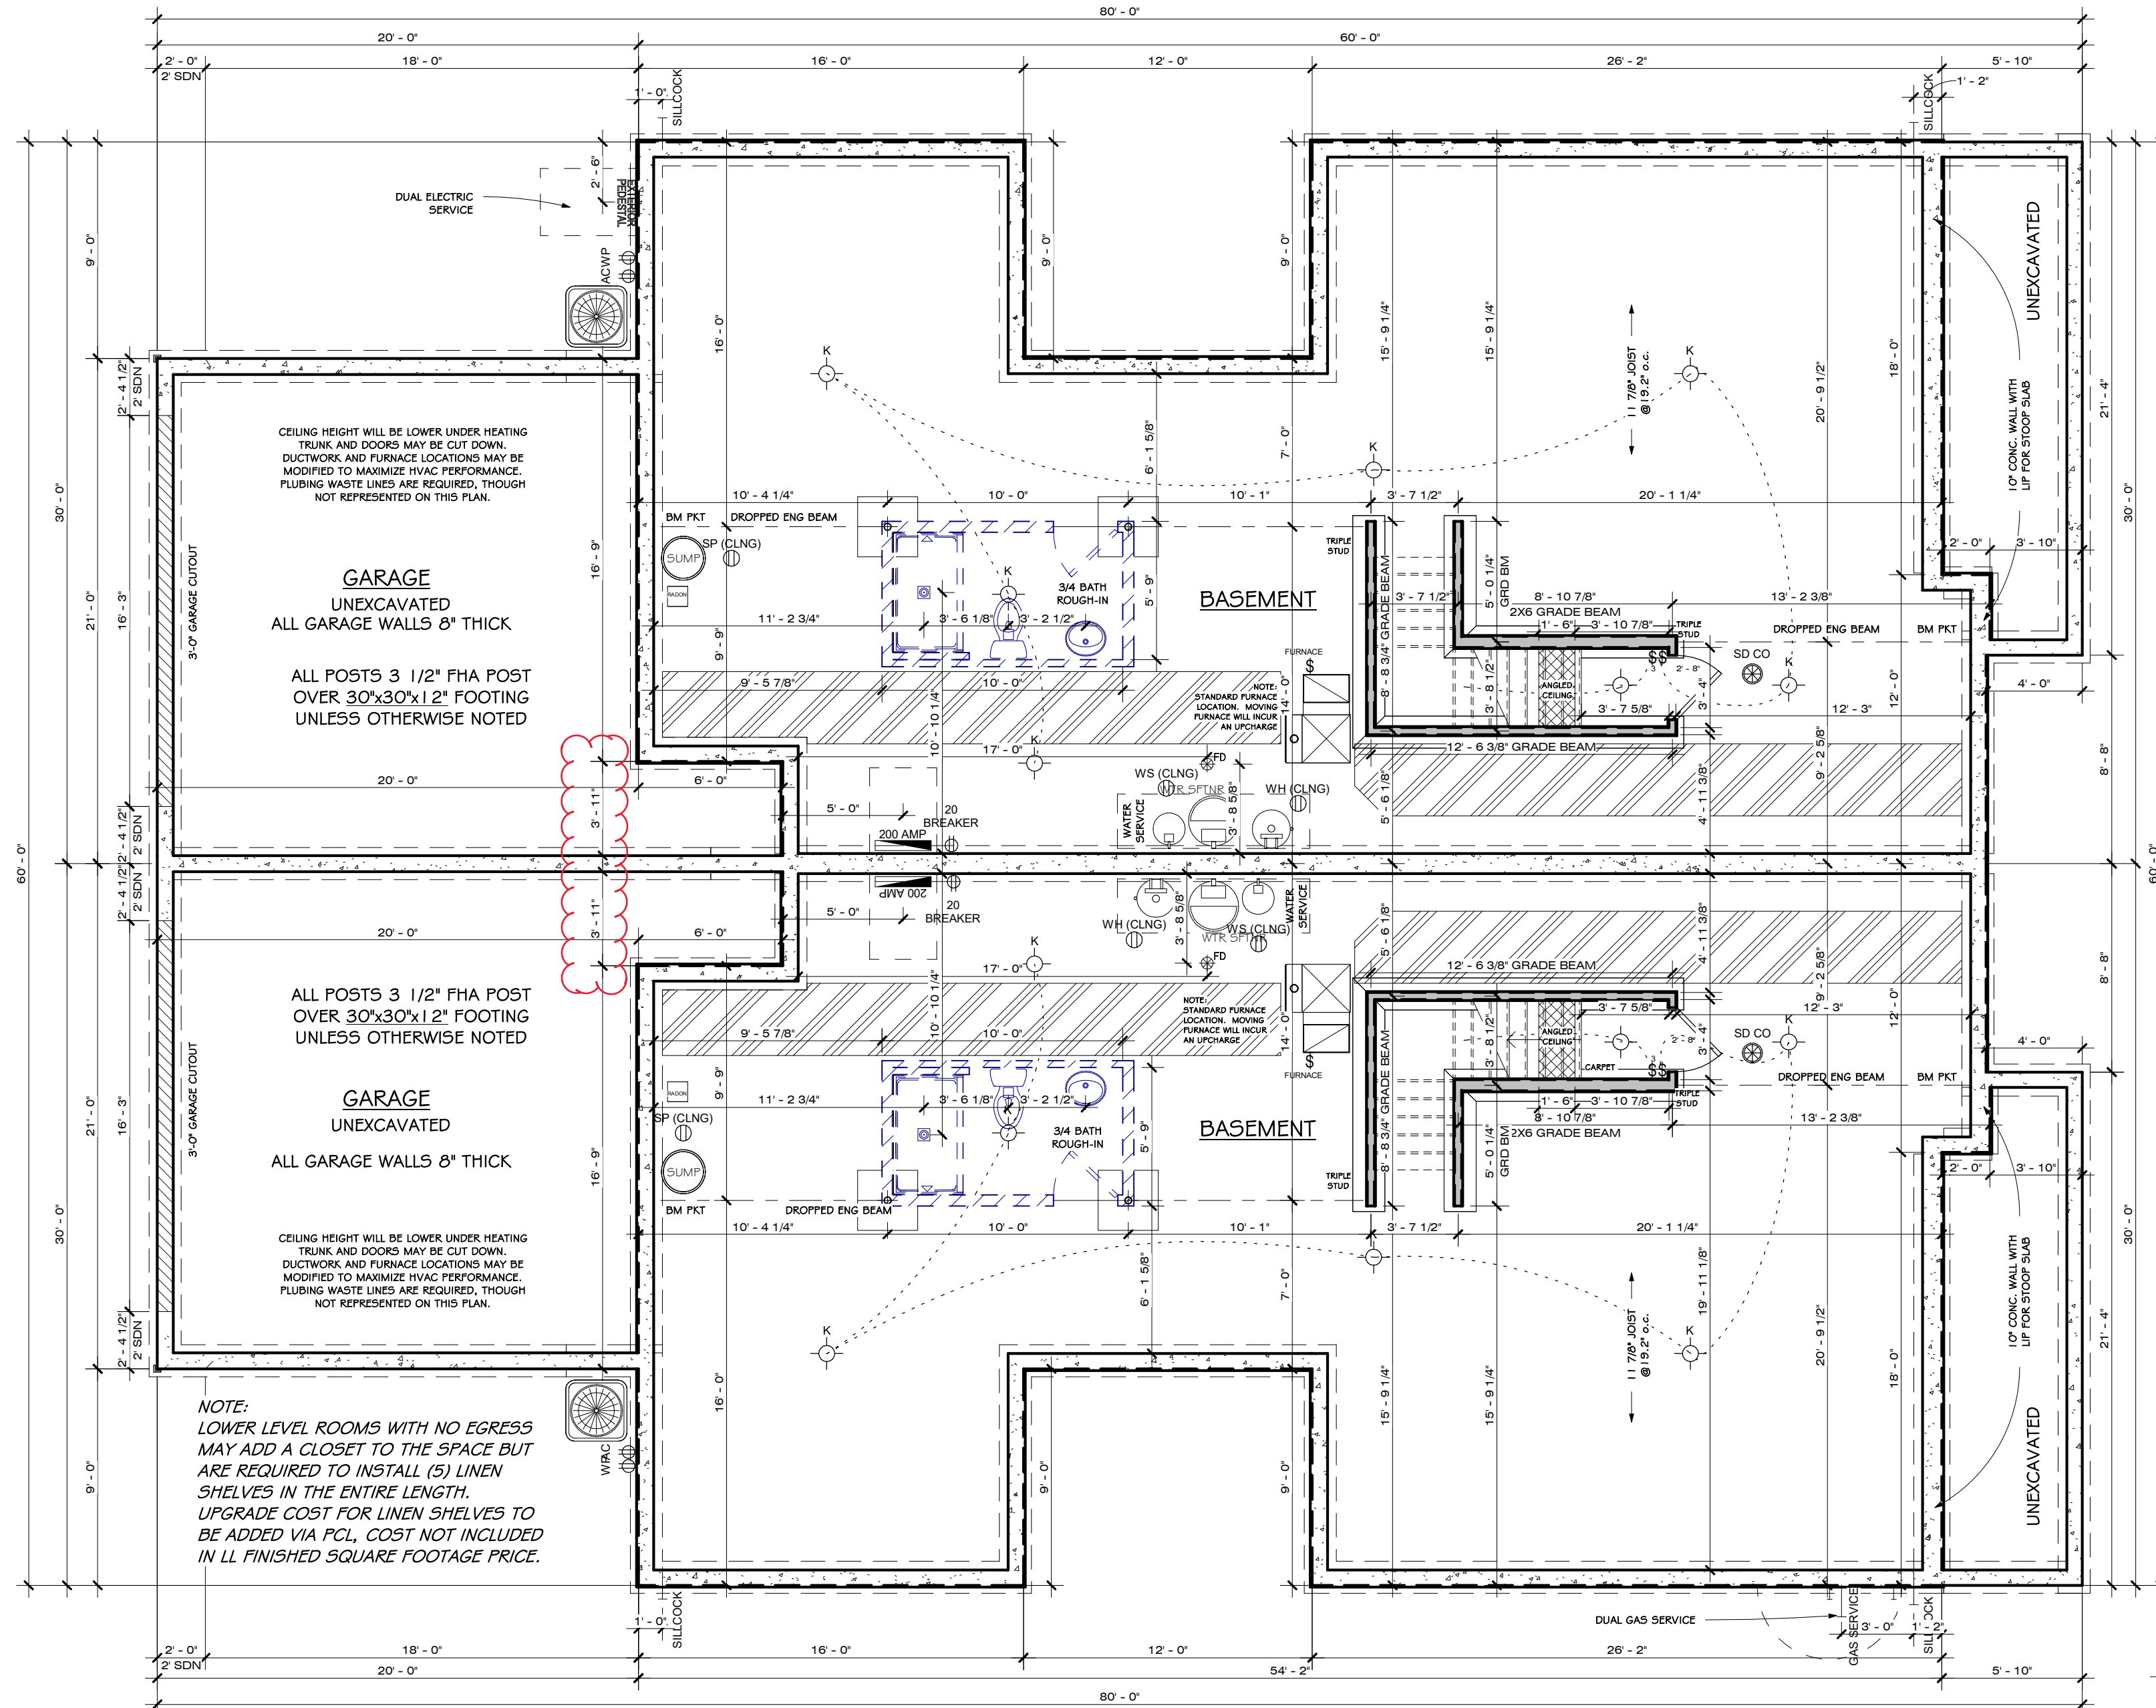

Foundation Plan
3/16" = 1'-0"

LOT 505

Do Not Scale Note: All dimensions are stud to stud. Actual floor plans & exterior styles may differ from those shown based on modifications, options & improvements to the plans by the builder. Room dimensions, features & actual square footage vary by exterior style and options.

Model:	Caroline
Elevation:	Craftsman
Revised Base Plan:	
Drawn By:	g.c.
Date:	2/13/2026
Print Date:	3/9/2026
Time:	10:05:32 AM
Revisions:	

VERIDIAN HOMES

6801 South Towne Drive
Madison, WI 53713
Phone 608.226.3100
Fax 608.226.0600

Customer: **SPF Mar 09 2026**

Approval: _____

Copyright 2008 Veridian Management Solutions LLC Protected Under Architectural Works Copyright Protection Act of 1990.

Custom Designed For: Move-In Ready
 Homesite / Neighborhood: 505/504 Greenview Preserve
 Address: 10291/1035 Mem-Hill Drive
 Oregon, WI 53575